




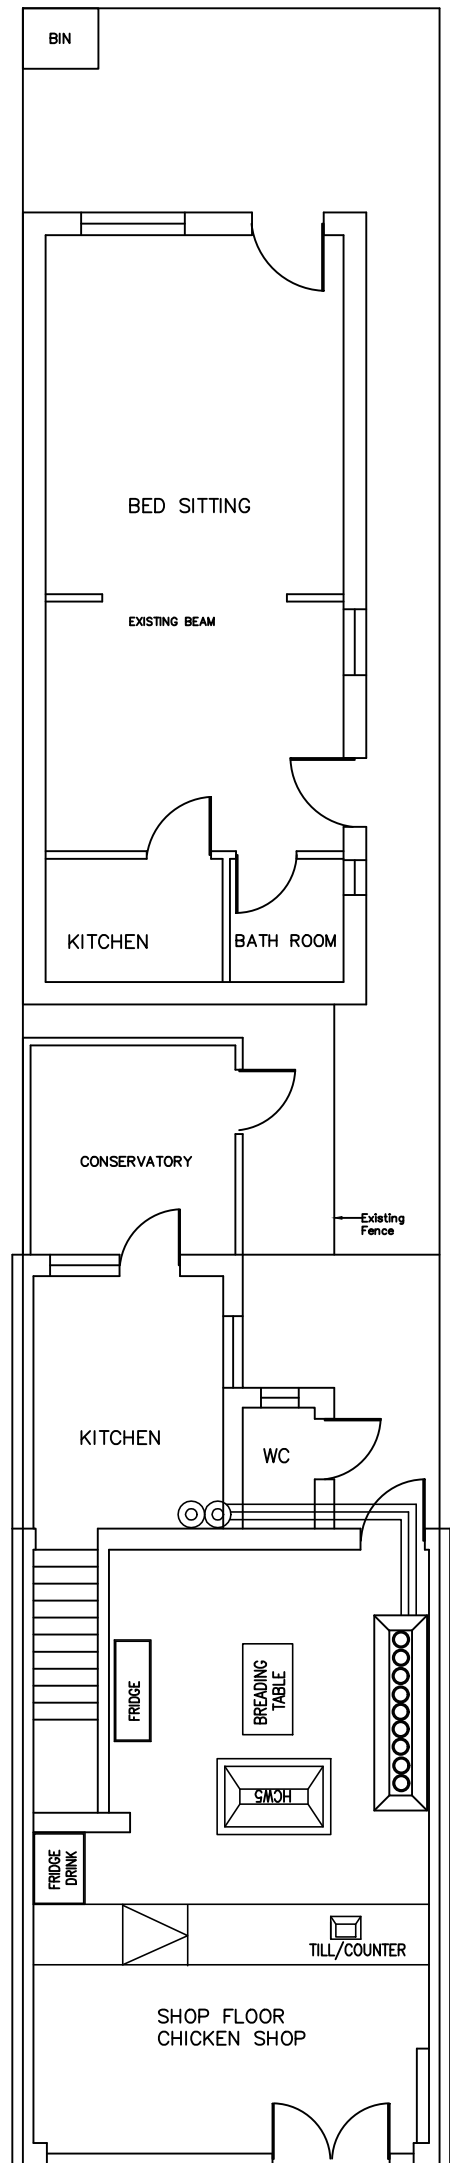


EXISTING GROUND FLOOR  
PLAN (SCALE 1:100)

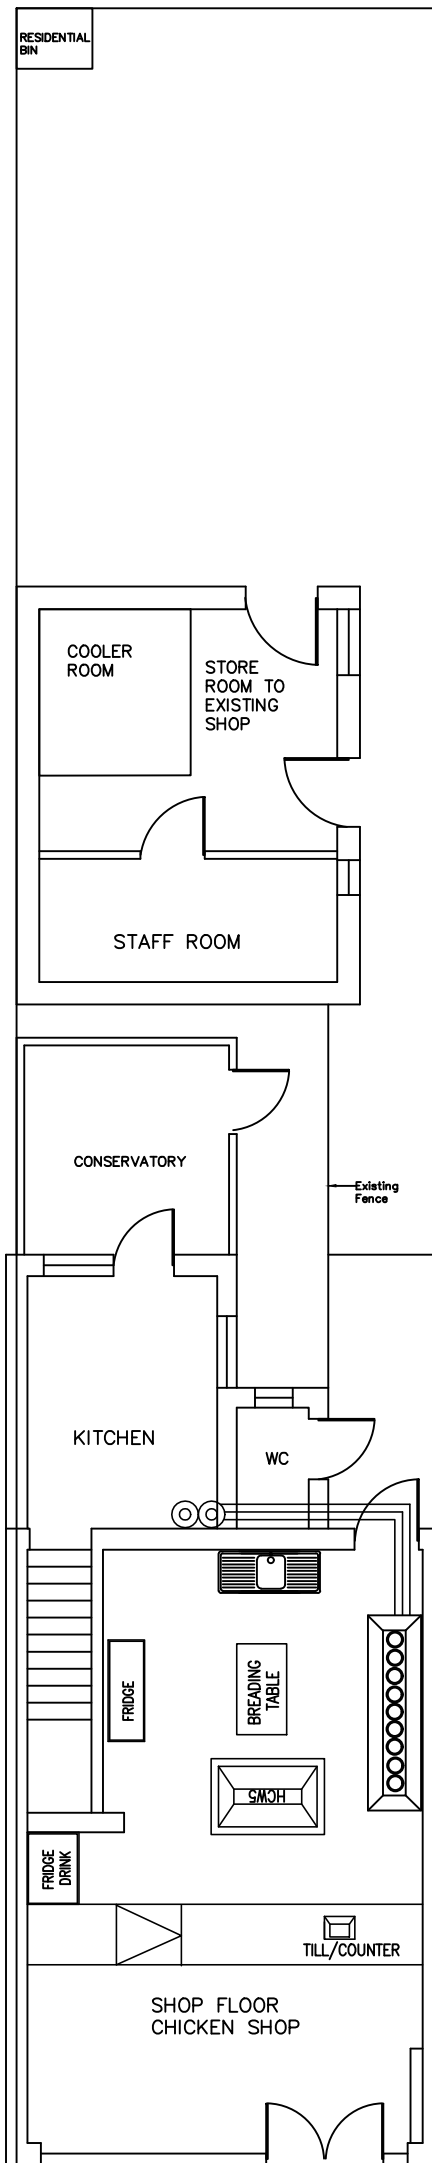


PROPOSED GROUND FLOOR  
PLAN (SCALE 1:100)

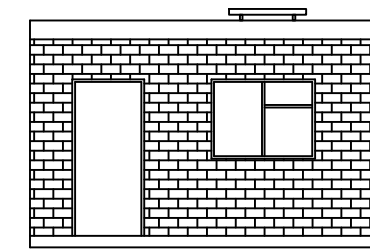


EXISTING FRONT  
ELEVATION (SCALE 1:100)

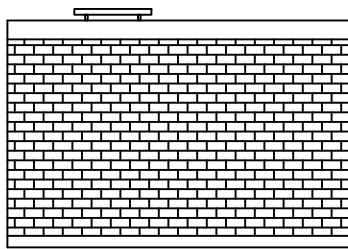


EXISTING REAR  
ELEVATION (SCALE 1:100)

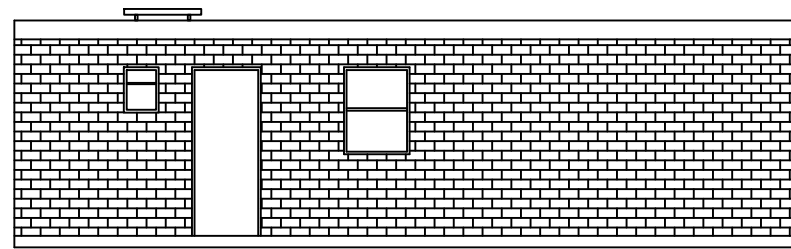


EXISTING SIDE ELEVATION  
(SCALE 1:100)

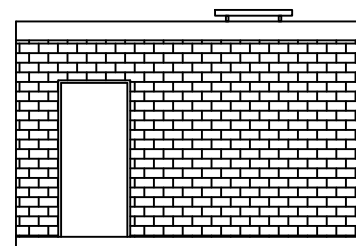


PROPOSED FRONT  
ELEVATION (SCALE 1:100)

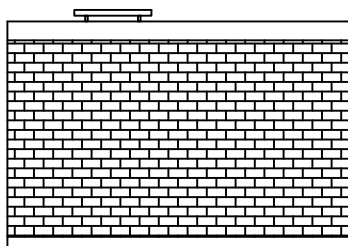

PROPOSED REAR  
ELEVATION (SCALE 1:100)

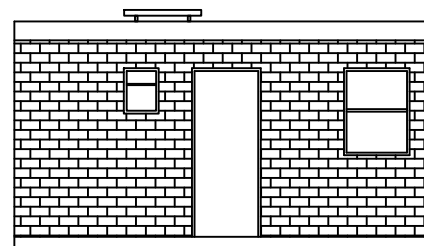

PROPOSED SIDE ELEVATION  
(SCALE 1:100)

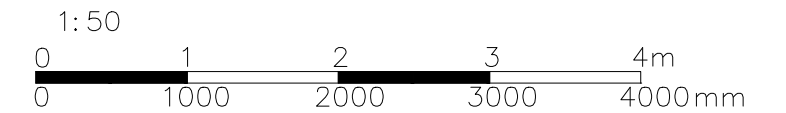

Measurements are indicating this drawing is only for planning purposes. If any construction work based on this drawing need to be report to the authorized person before start the work. Contractor's responsible to check the measurements on site before commencement of the work.

The client/contractor is required to serve written notice to the tenants and owners of the adjoining properties in accordance with the Party Wall Act 1996: (and its latest amendments) with respect to the intention to carry out work within the specified proximity or below respective properties.

This drawing is the copy right of AVIM Consultancy Ltd. and may not be amended, copied or reproduce without written permission. No liability will be accepted for amendments made by other person.

Do not scale off the drawings. Except planning purpose.

CLIENT:

MR.K.ARULKUMARAN

JOB:

161 RYFEILD AVE UB10 9DA

AGENT:

AVIM CONSULTANCY  
227 PRESTON ROAD HA9 8NF  
TP: 02089044545 / 07900497457  
EMAIL: avimconsultancy@gmail.com

| Drawn by:   | Drawing Paper Size: | Revision | Int. | Date |
|-------------|---------------------|----------|------|------|
| PK          | A2                  |          |      |      |
| Checked by: | Scale:              |          |      |      |
| TR          | 1:100/50            |          |      |      |
| Date:       | Drawing No.         | Revision |      |      |
| 04.05.2023  | DRW-1               | B1       |      |      |