


161 Ryefield Avenue, UB10 9DA

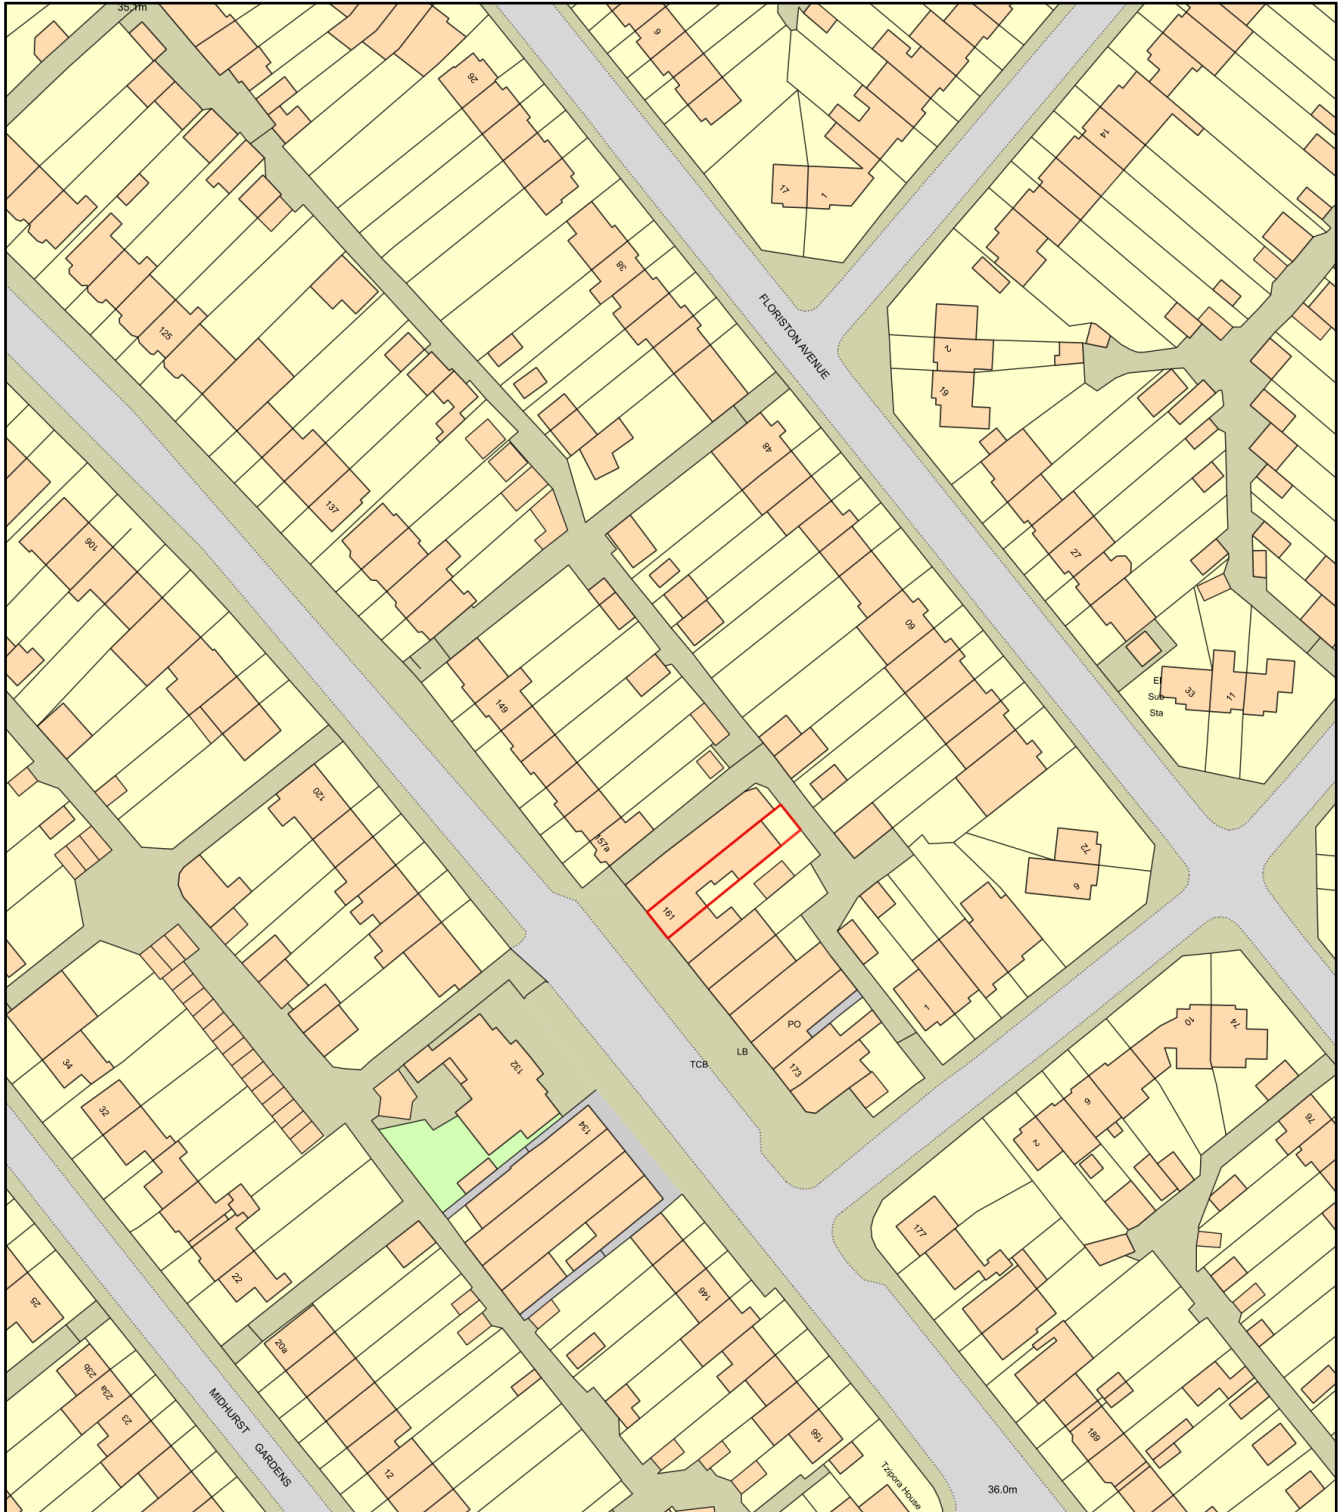

0 50
Metres



Plan Produced for: AVIM CONSULTANCY LTD

Date Produced: 06 Aug 2020

Plan Reference Number: TQRQM20219101718289

Scale: 1:1250 @ A4