

Client Name

Mr Raheel Ashfaq

Project Address

235 Long Lane, Uxbridge  
UB10 9JP

Section

Conversion to Flats

Stage

Planning


Drawing Title

Site Location and Block  
Plans


Drawing Status

For Planning Approval


Revisions and Notes

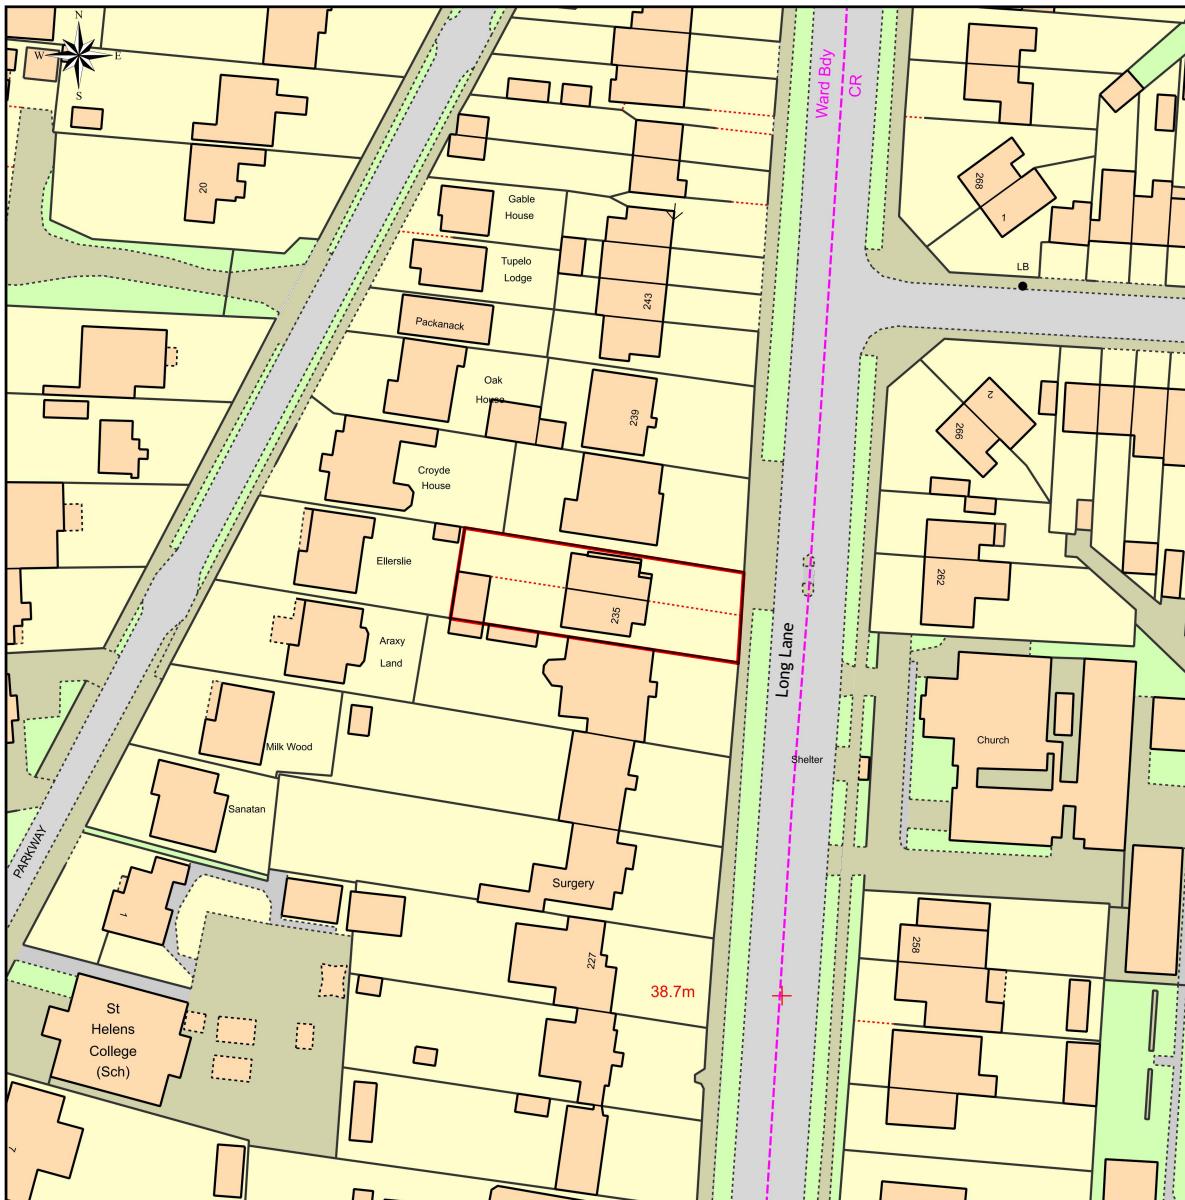

Site Location Plan  
Scale 1:1250

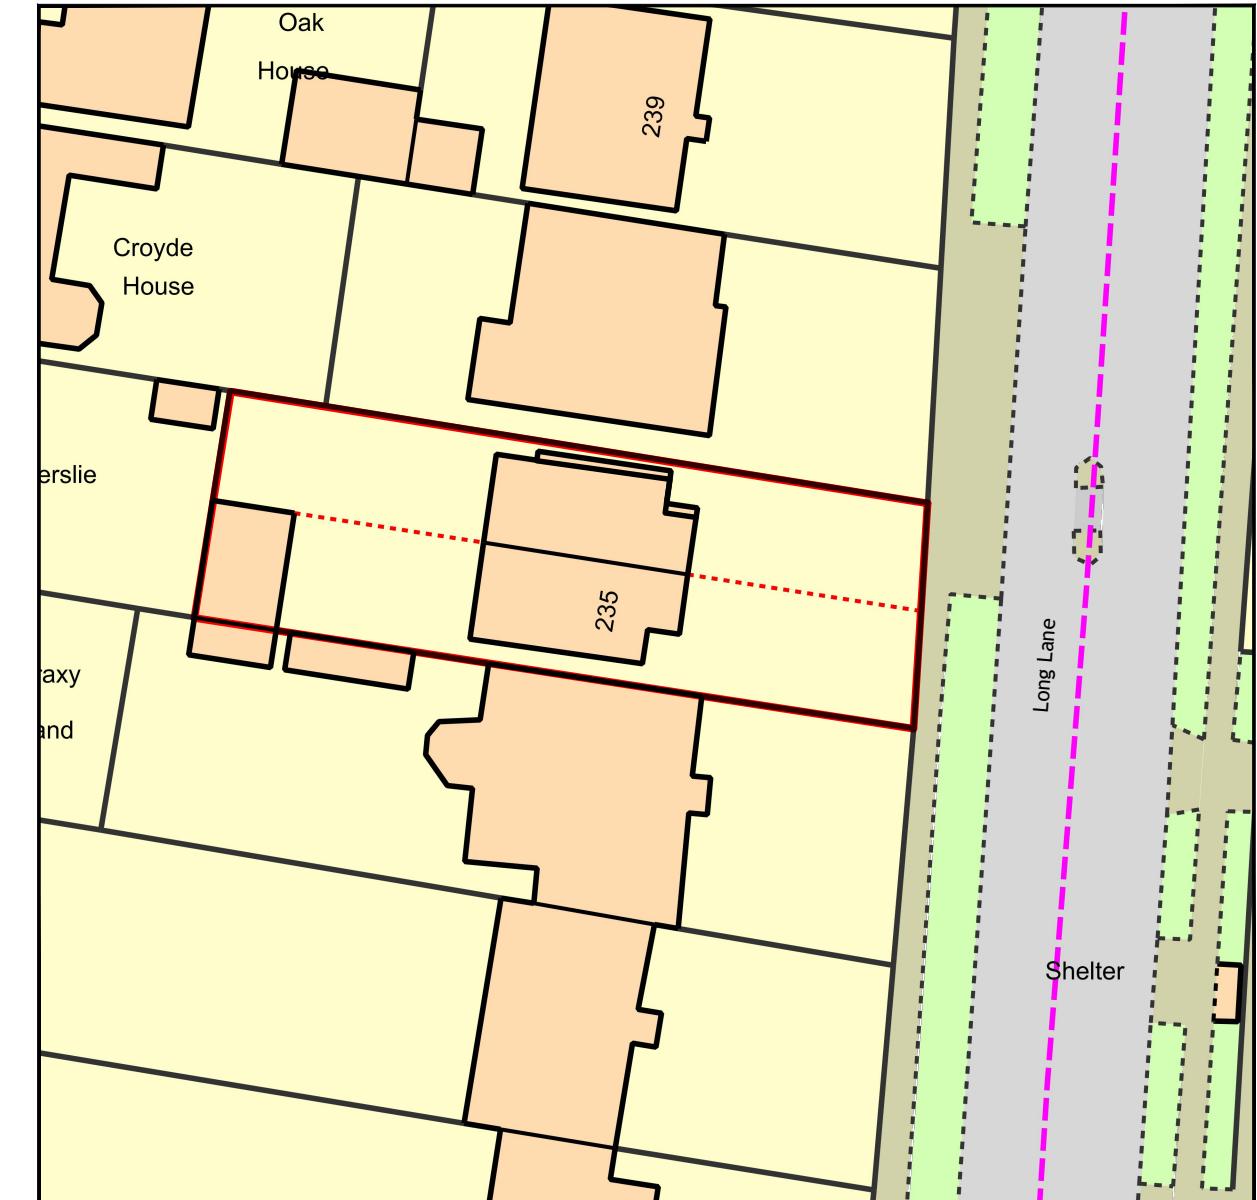

Block Plan  
Scale 1:500

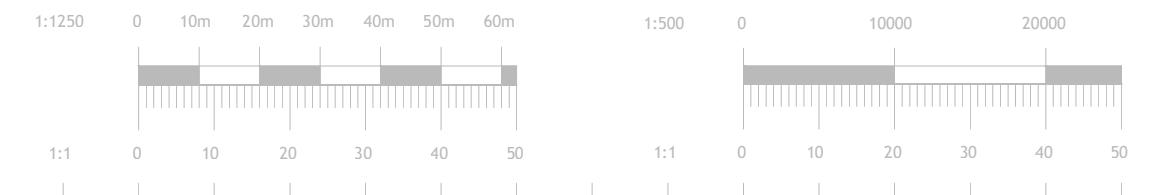

Project No.	AR0488		
Dwg No.	AR-PL-1000		
Revision	-		
Scale at A3	1:1250 / 1:500		
Date	13-12-21		
Designed	SS	Checked	AC
Drawn	SS	Approved	AC