


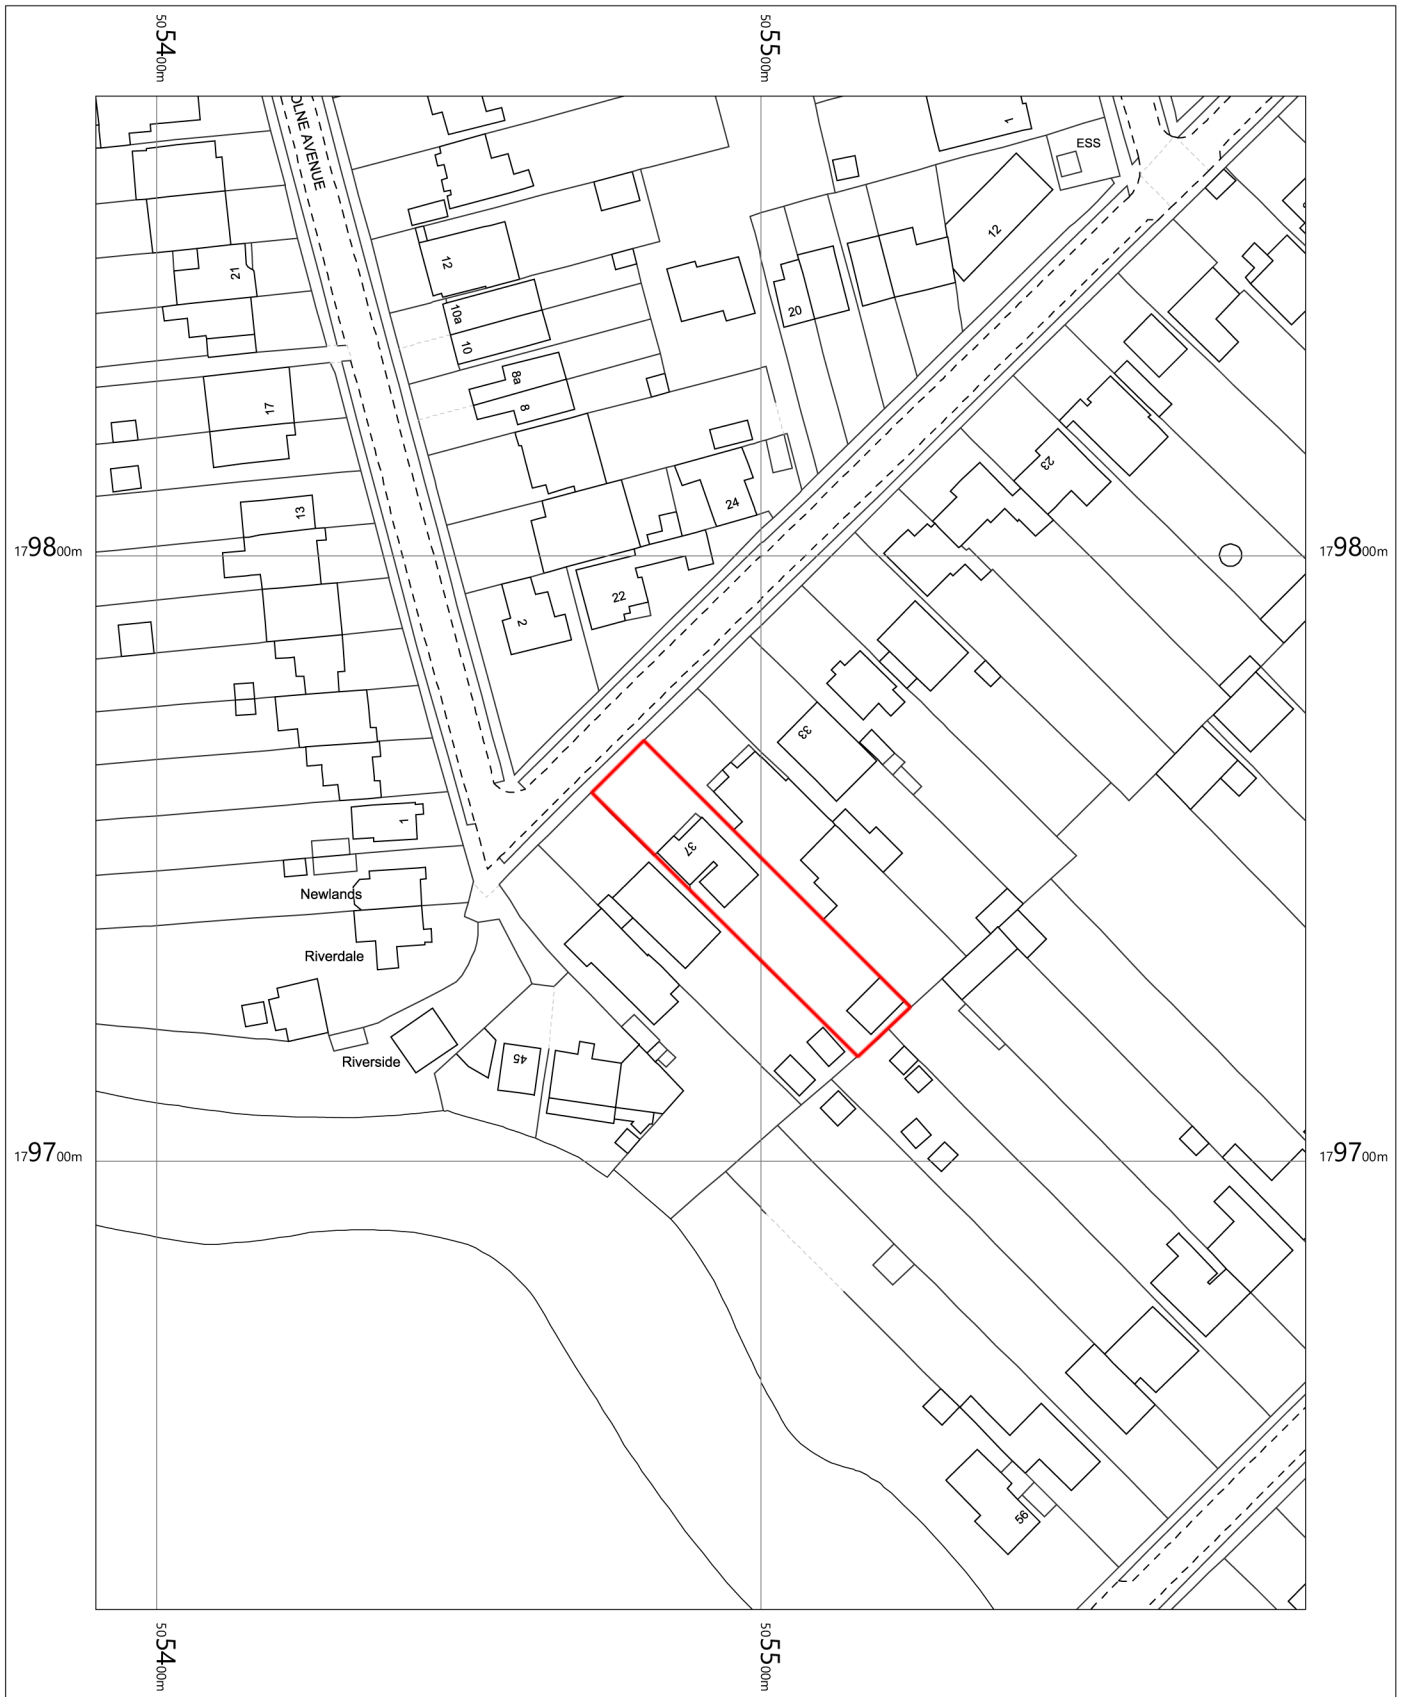

37 Lawn Avenue
West Drayton
Hillingdon
UB7 7AQ

OS MasterMap 1250/2500/10000 scale
Thursday, April 21, 2022, ID: M4P-01033553

1:1250 scale print at A4, Centre: 505490 E, 179751 N

©Crown Copyright Ordnance Survey. Licence no. 100057546

