

NOTES


Grid coordinates are based on Ordnance Survey National Grid

Abbreviation	Key	Topographic Survey
AV	Air Valve	
BO	Boards	
BFC	Bottom First	Cully
BS	Bottom	
CPS	Concrete Paving	Stable
CSF	Cable Television	Cover
CTV	Cable Television	Double Red Line
DR	Double Red Line	
EDB	Electric Cable Cabinet	
EDP	Electric Cable Pit	
ER	Earth Road	
FF	Fire Hydrant	
FS	Gas Valve	
GL	Gully Level	
LC	Lump Column	
MB	Multi Bolt	
PM	Parking Meter	
RE	Road	
RP	Rain Water Pipe	
SW	Single White Line	
SV	Stop Valve	
TB	Telephone Cabinet	
UDL	Telephone Pole	
WC	Wear Gully	
WO	Wash Out	

[illegible][illegible]


Survey and Engineering Services Ltd

CLIENT	Towers Associates			
LOCATION	1-4 Peter James Business Centre UB3 3NT			
DRAWING TITLE	Massing Elevation			
CONTRACT NO.	060223	APP. NO.	060223	
DRAWING No.	PROVISIONAL SURVEY			
SCALE	1:200 @ 1/4"	DATE	13th Feb 2023	
1-4 Peter James Business Centre Towers Associates UB3 3NT		Registered Company (No. 101888)		

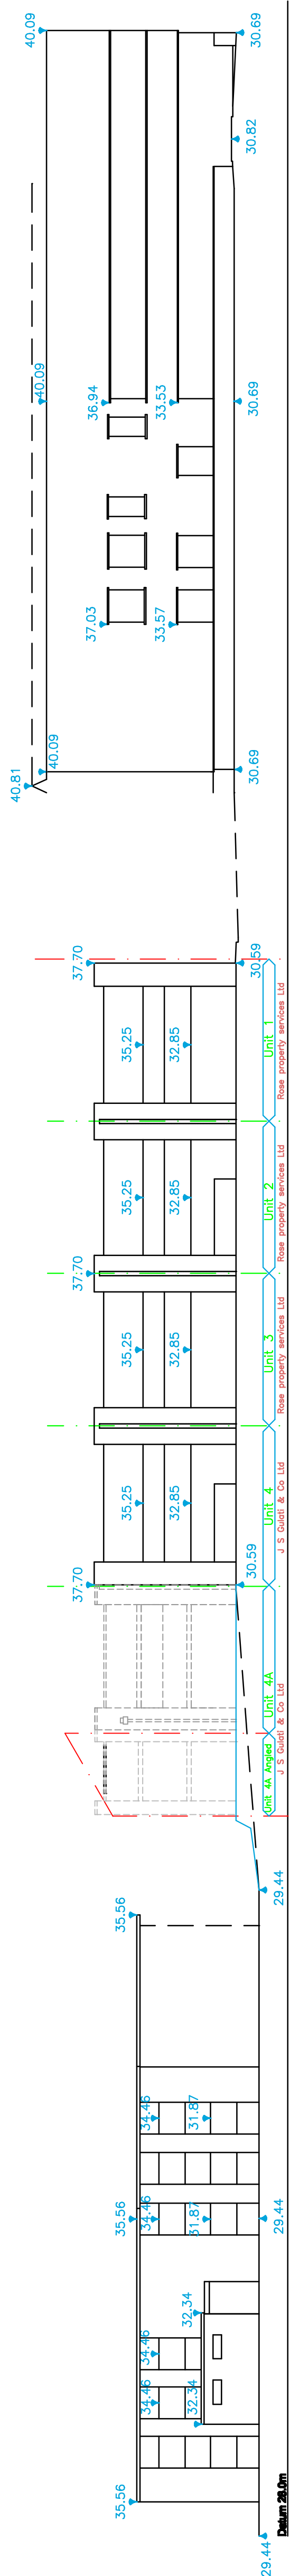

Western Timber Merchants

J S Gulati & Co Ltd

Rose Property Services Ltd

phs Group (Hayes)

