



"Flat roof"
Sloped appropriately for
drainage.

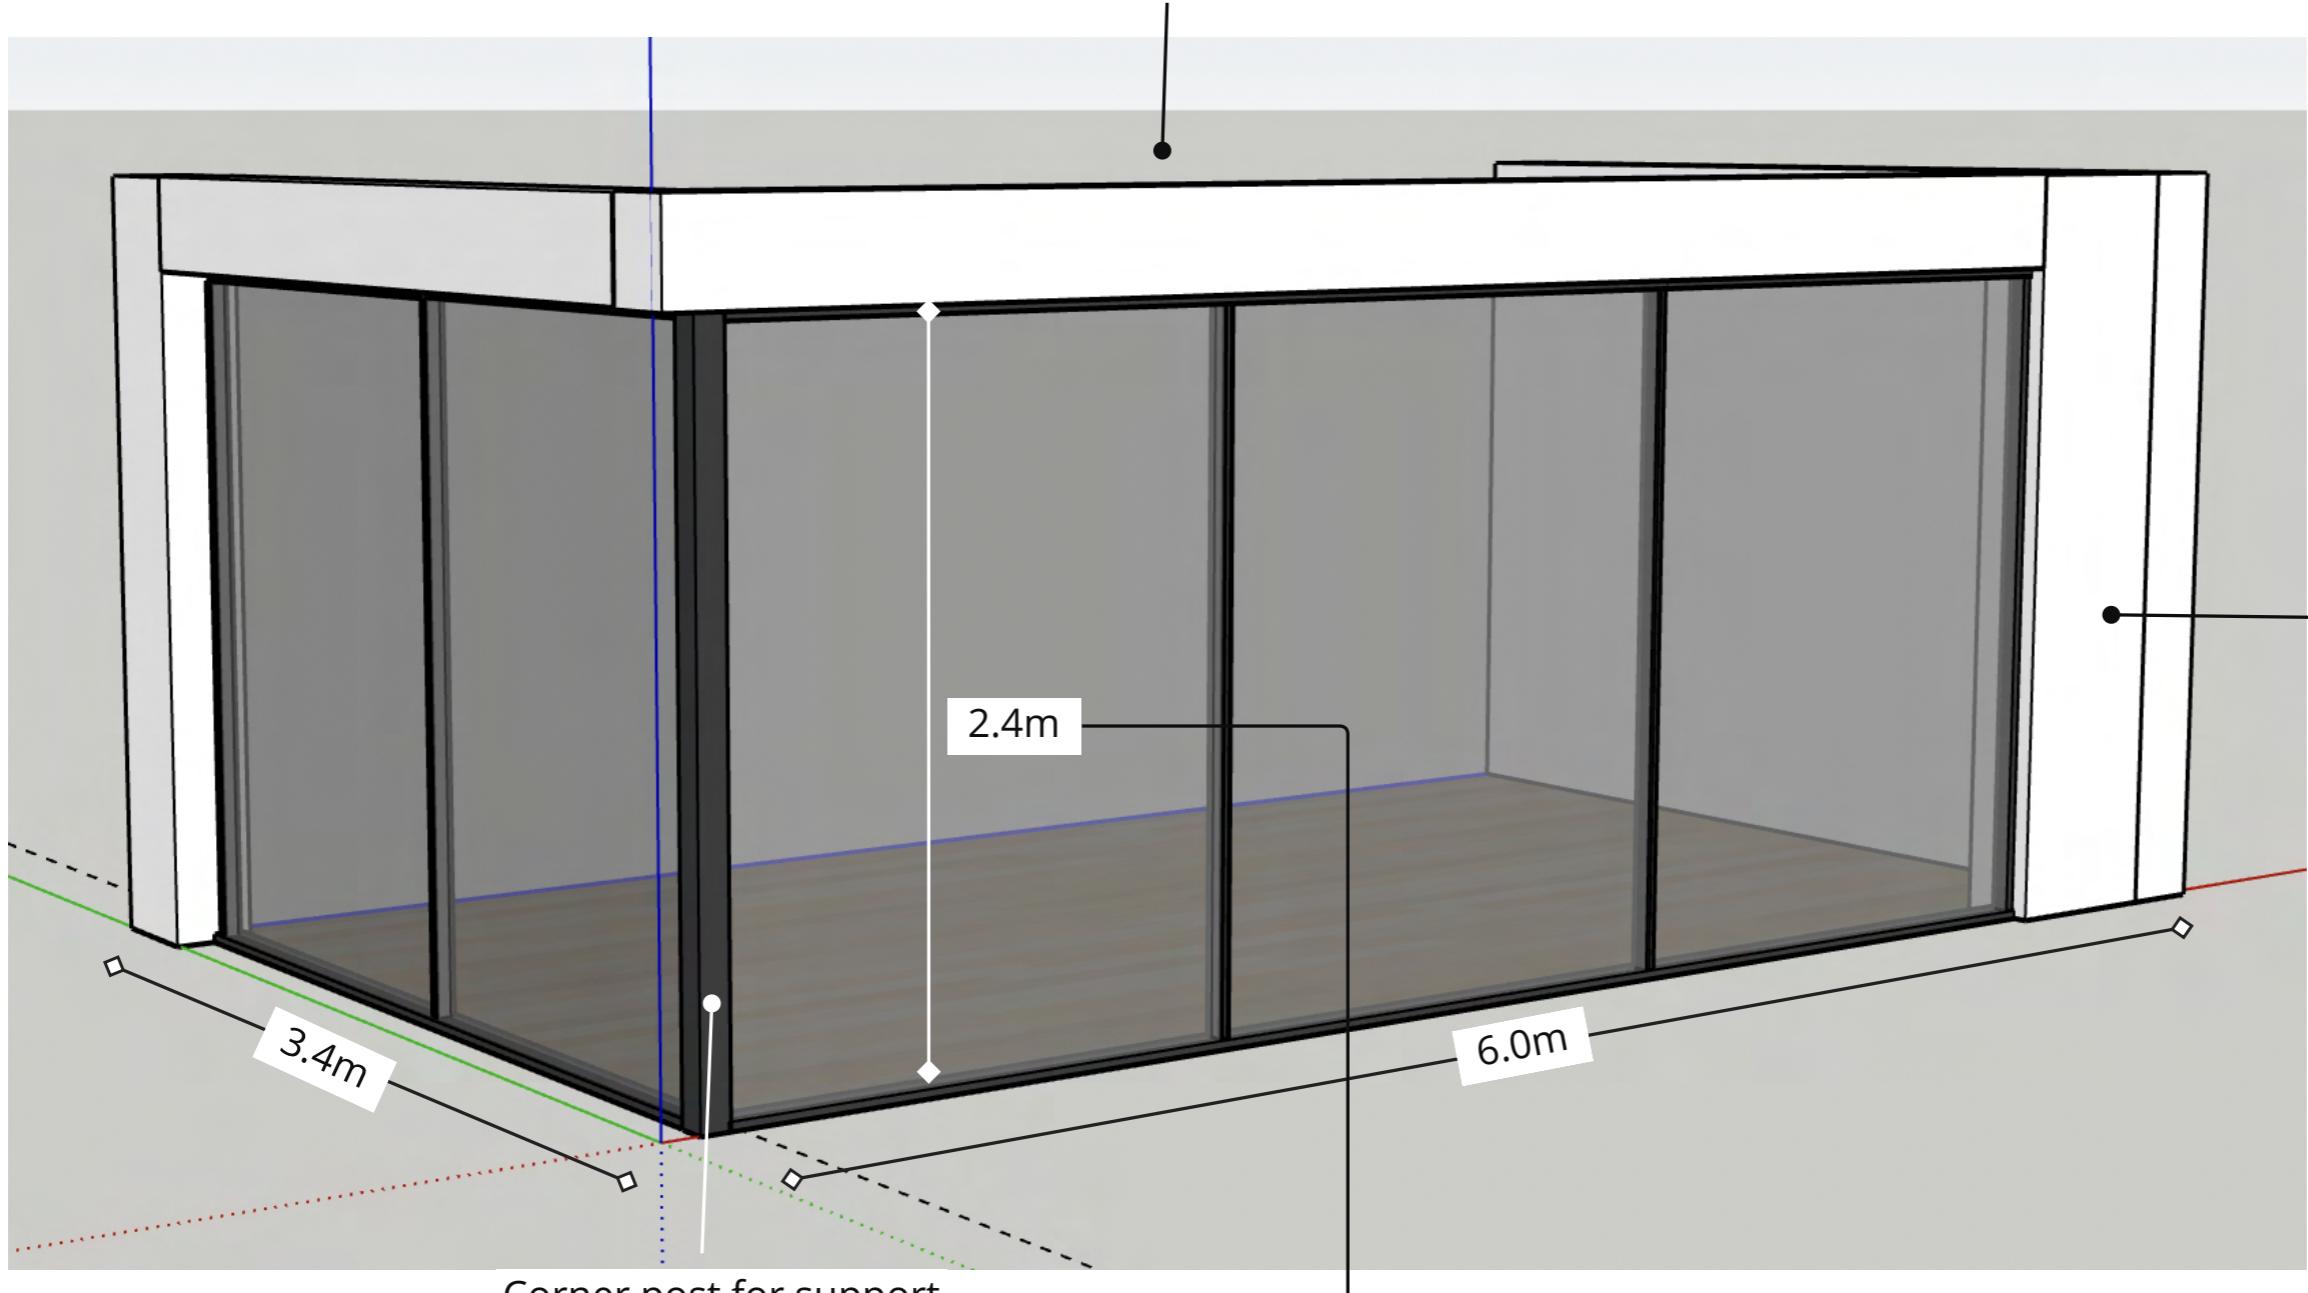


Rendered wall.
Painted white

Corner post for support
Floor to ceiling height is
2.4m

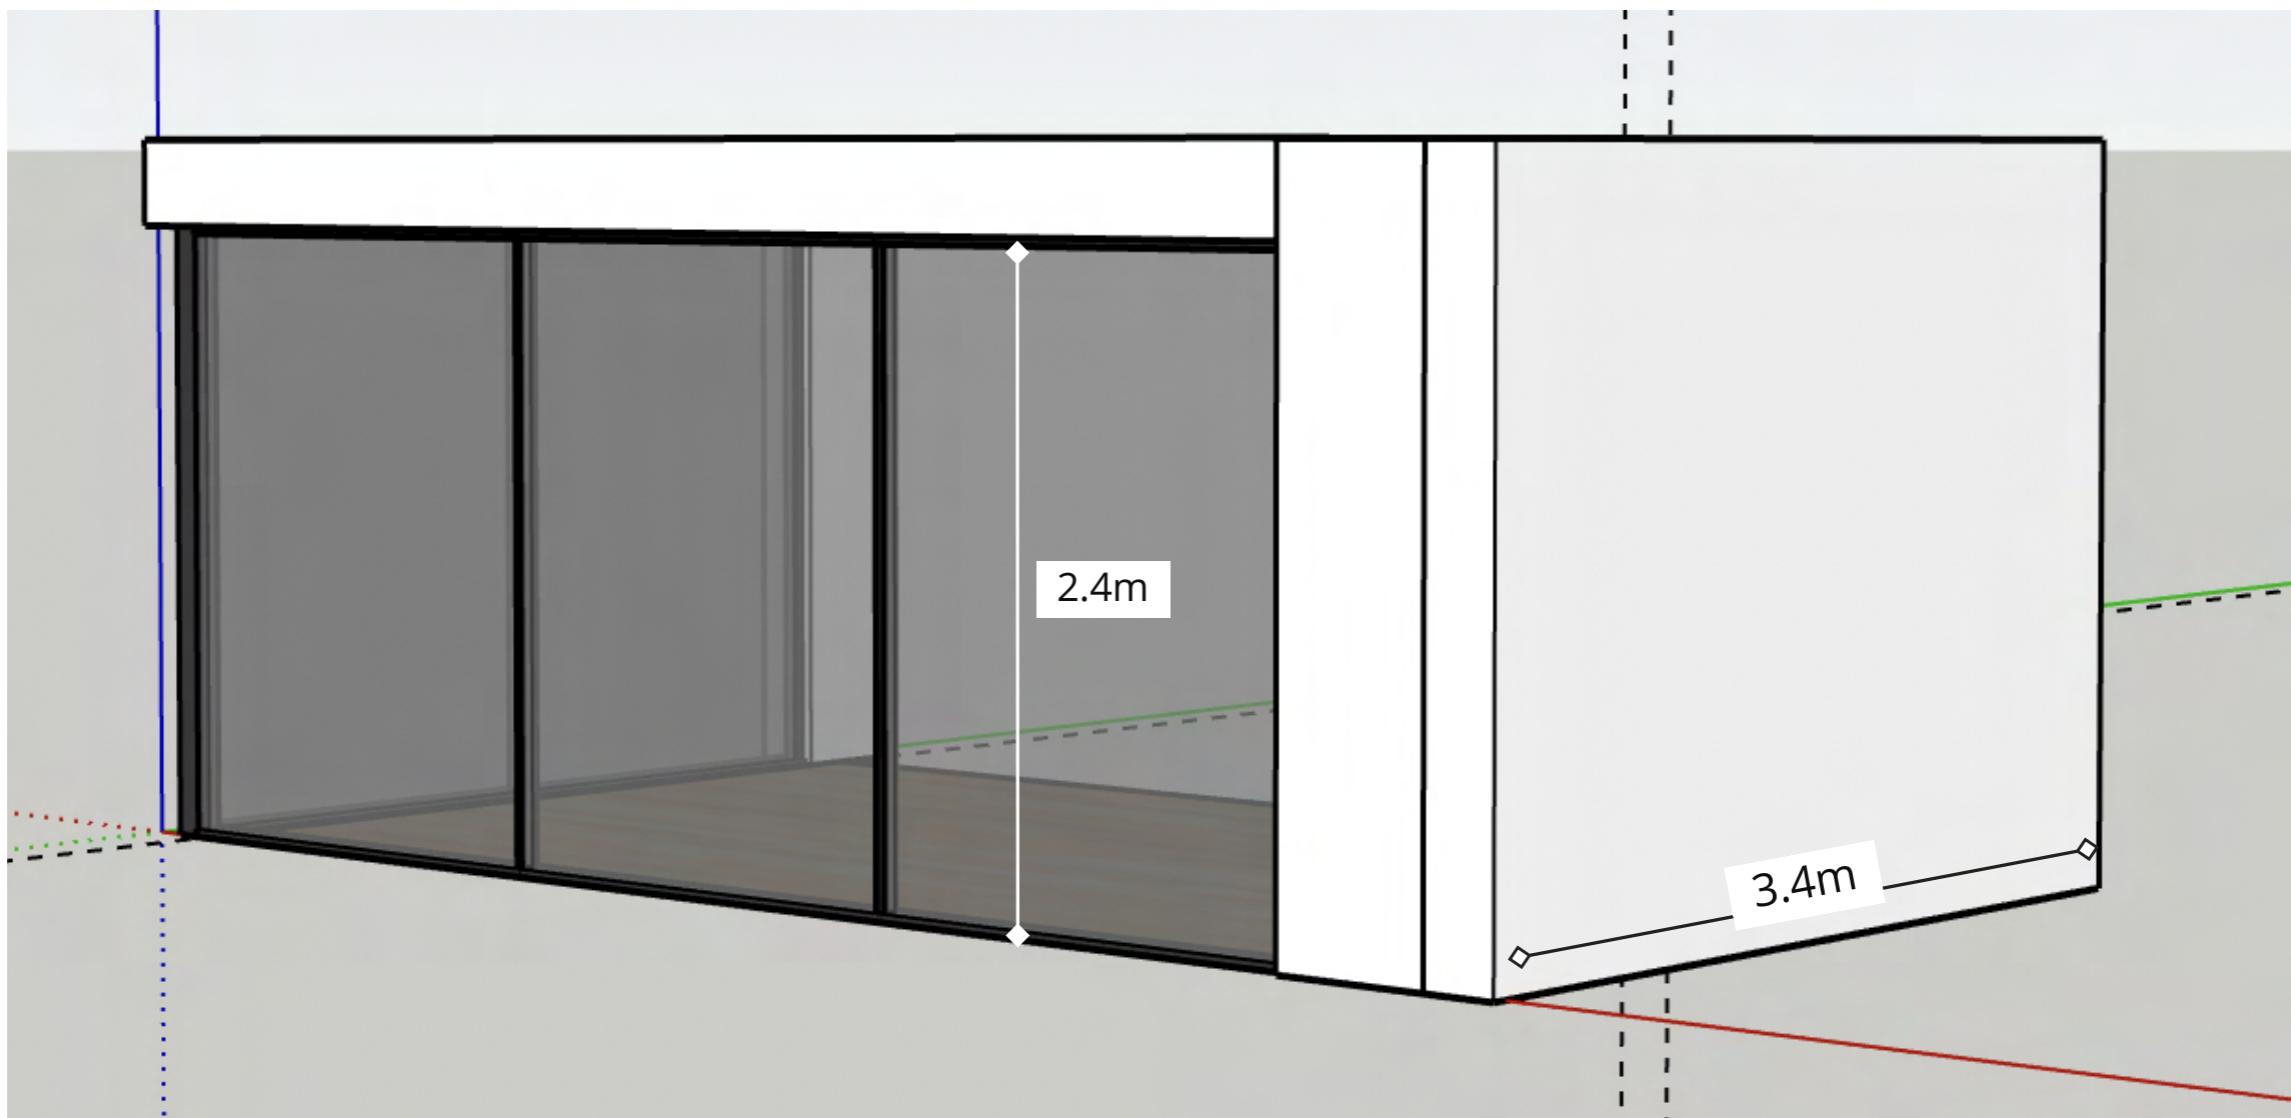



3 x equal width glazed panels. 1 & 2 are sliding panels that slide to the right (as viewed from outside)

60cm wall to create space for storage along inner wall

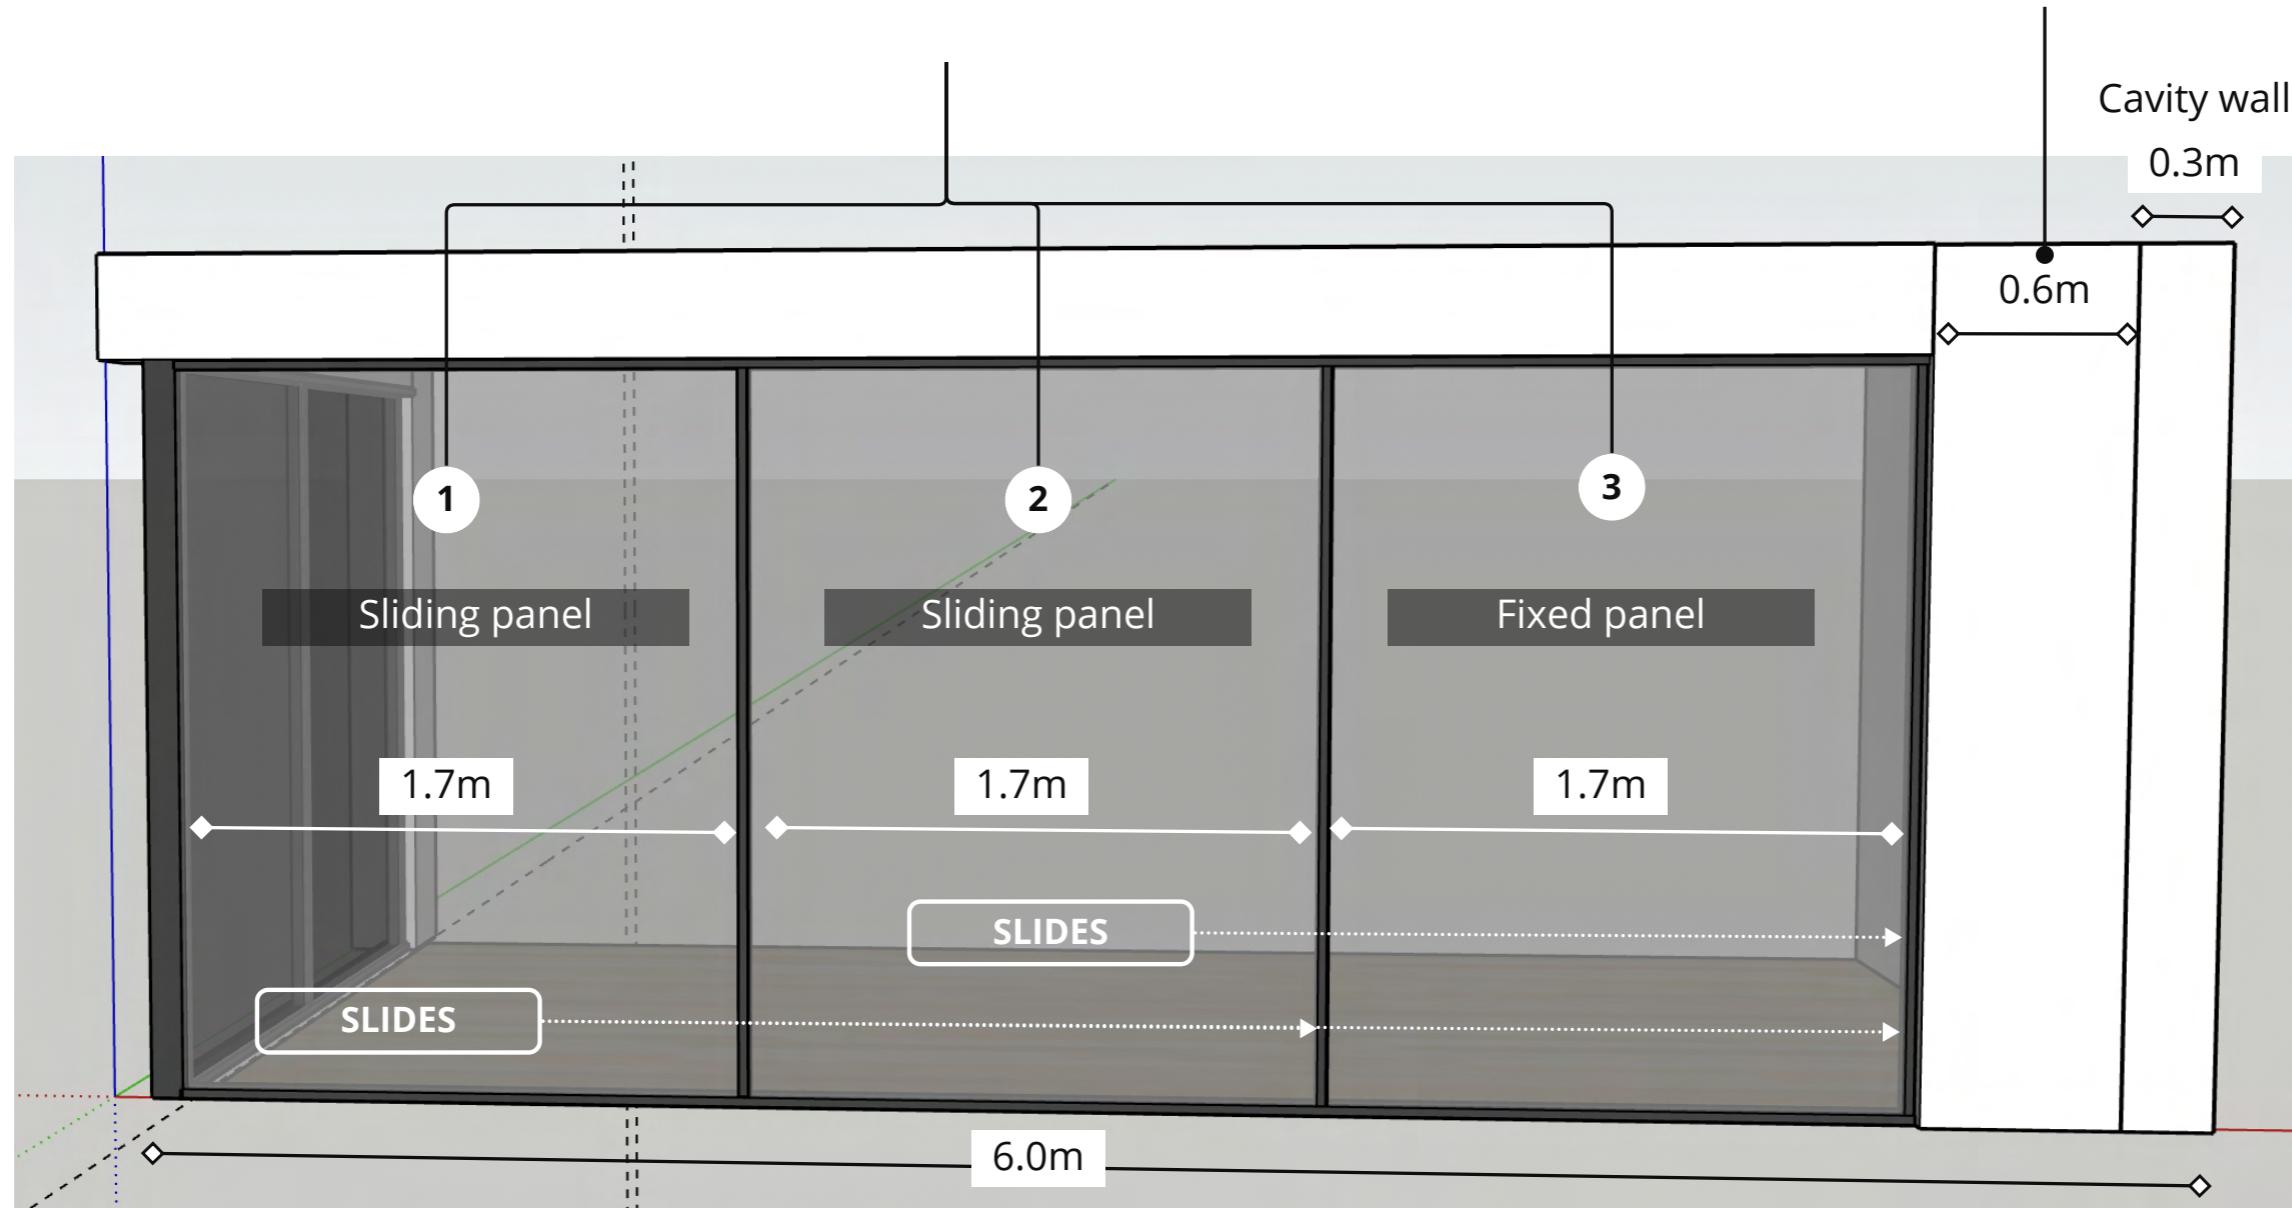


2 x equal width glazed panels. 4 is sliding panels that slides to the left (as viewed from outside).

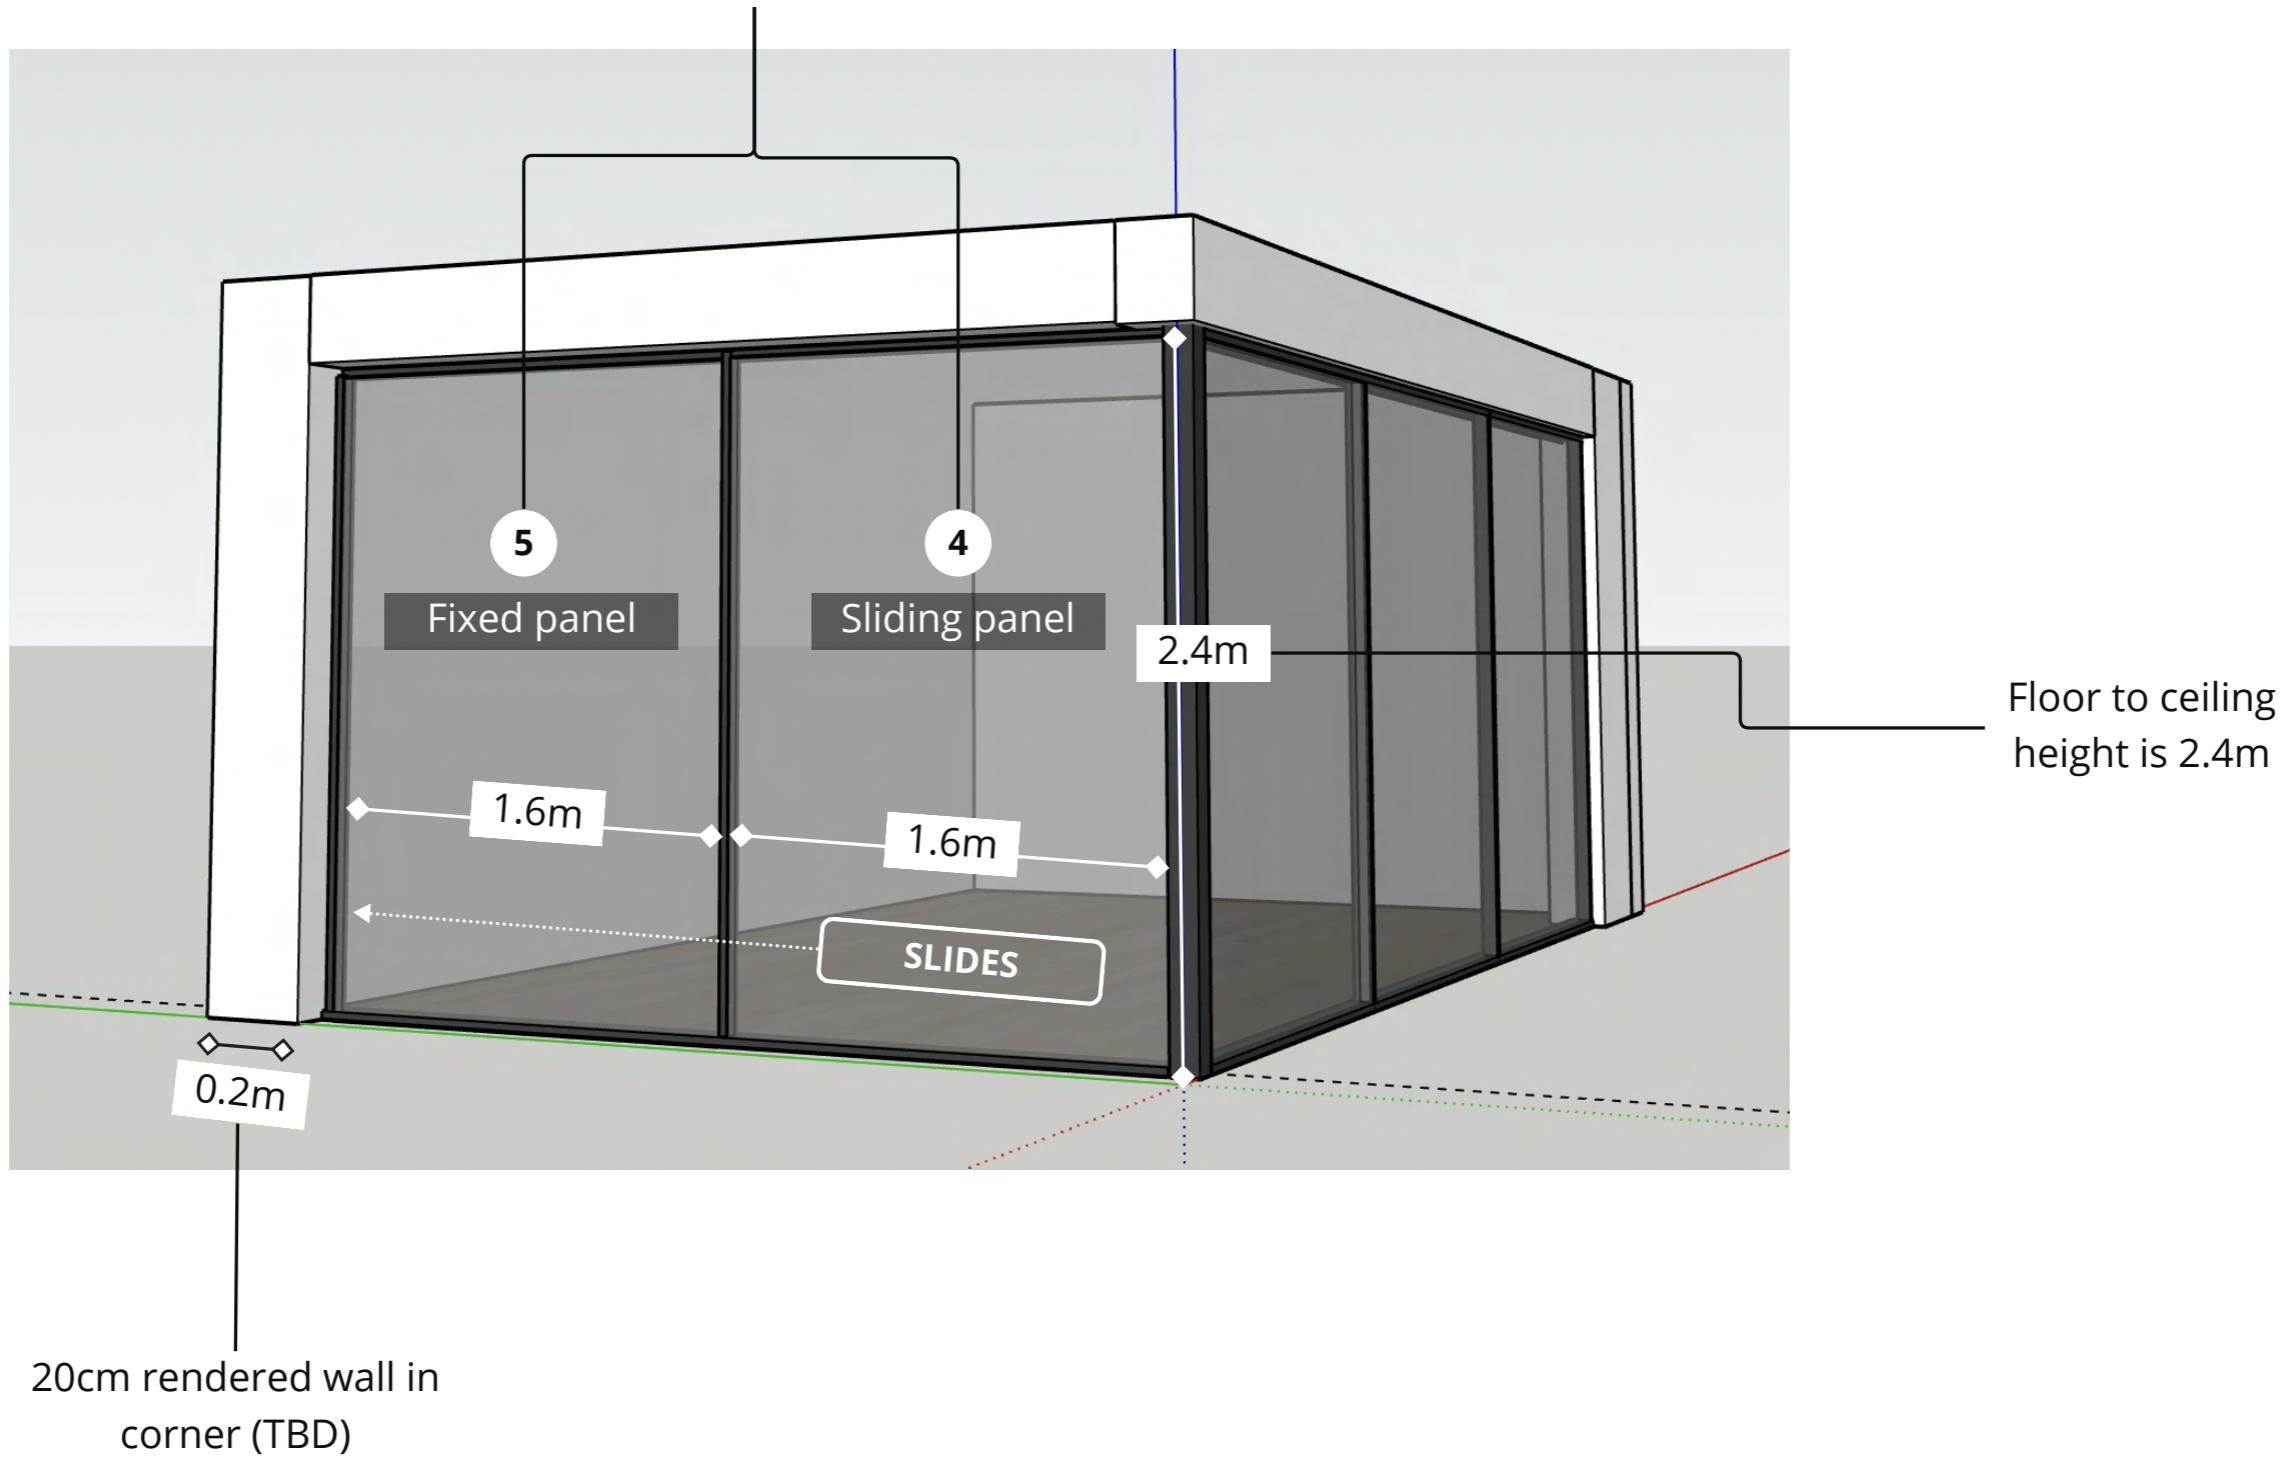

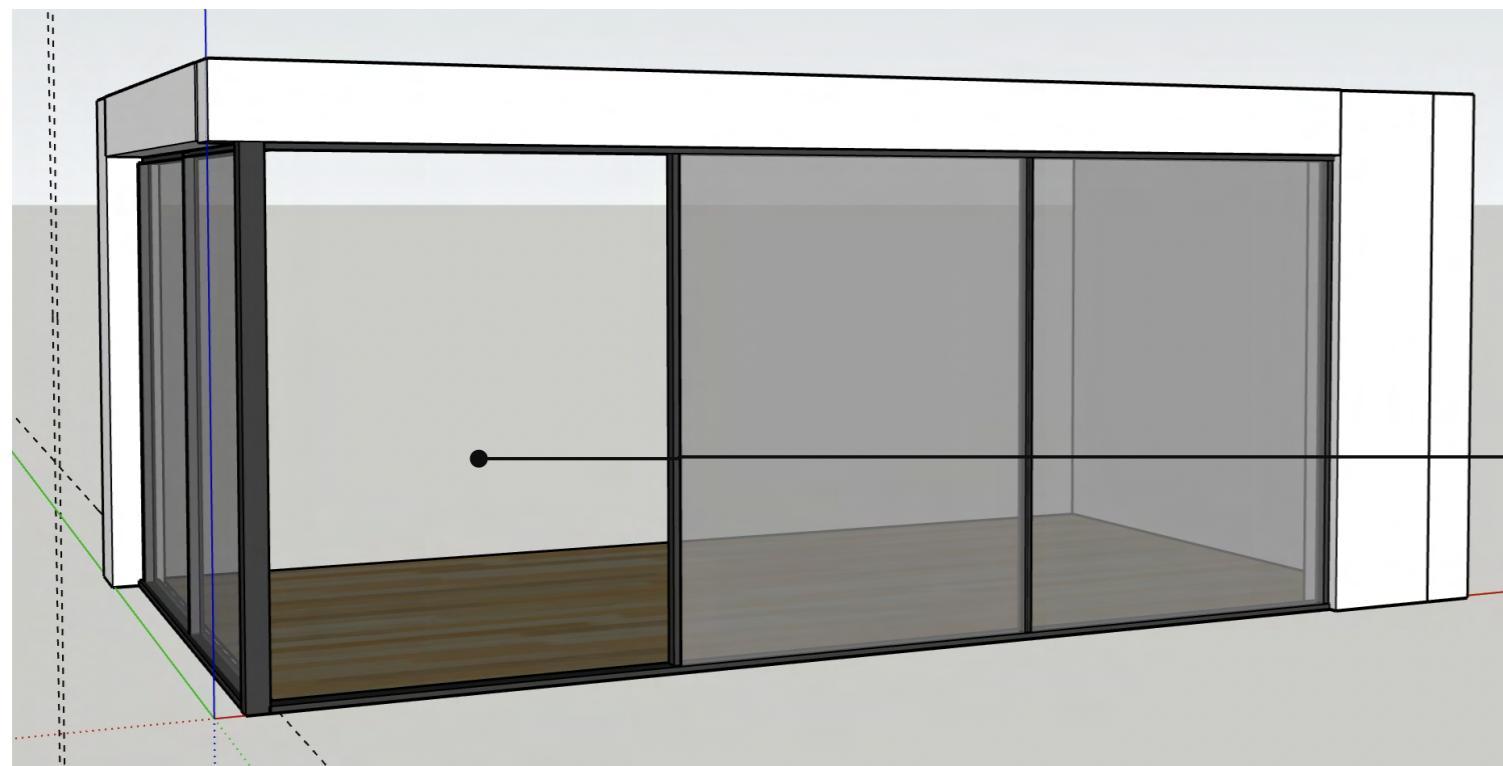


**Door opening configuration
(front of extension)**

Sliding panel 1 open

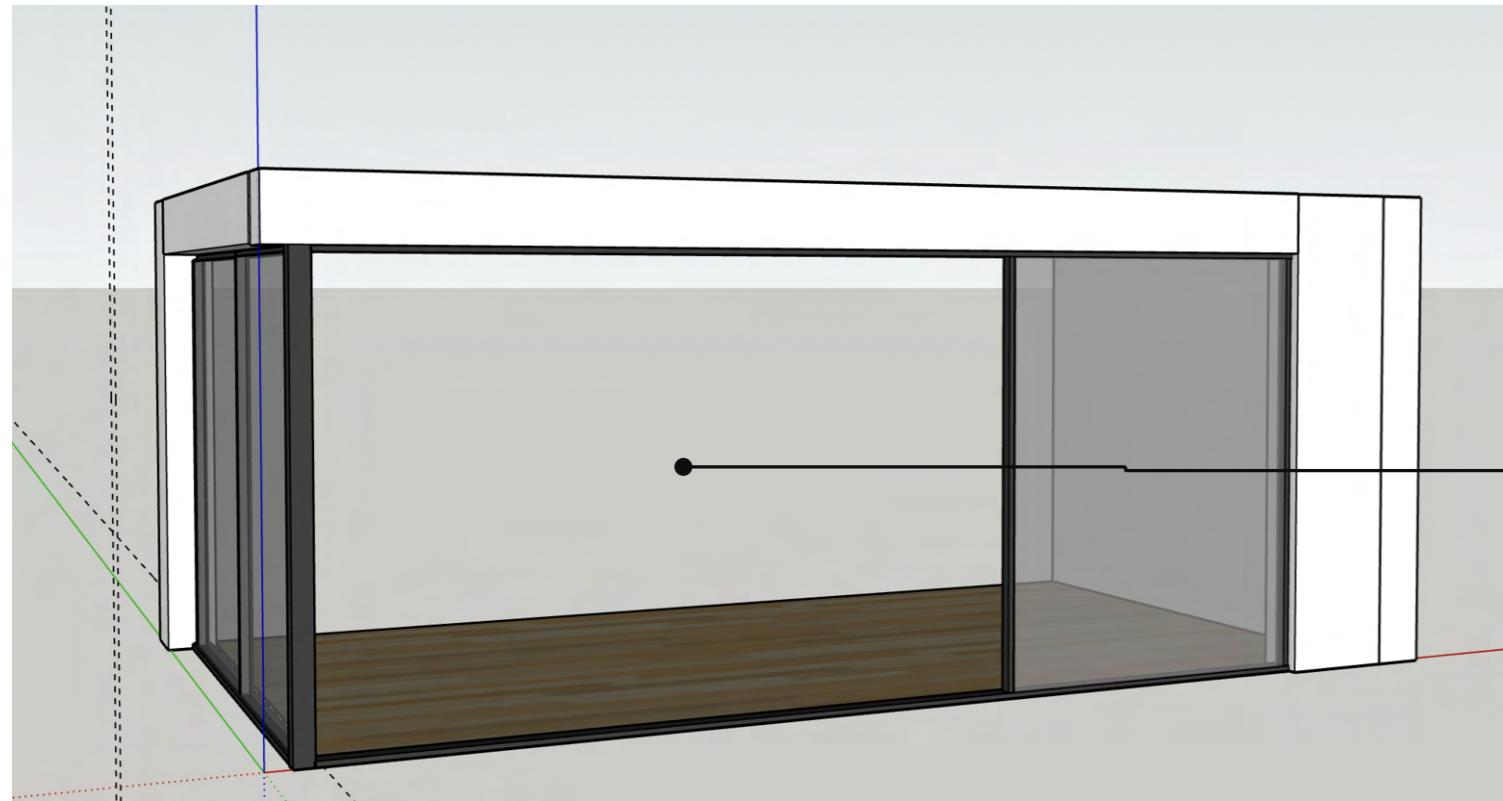


Sliding panels 1 & 2 open

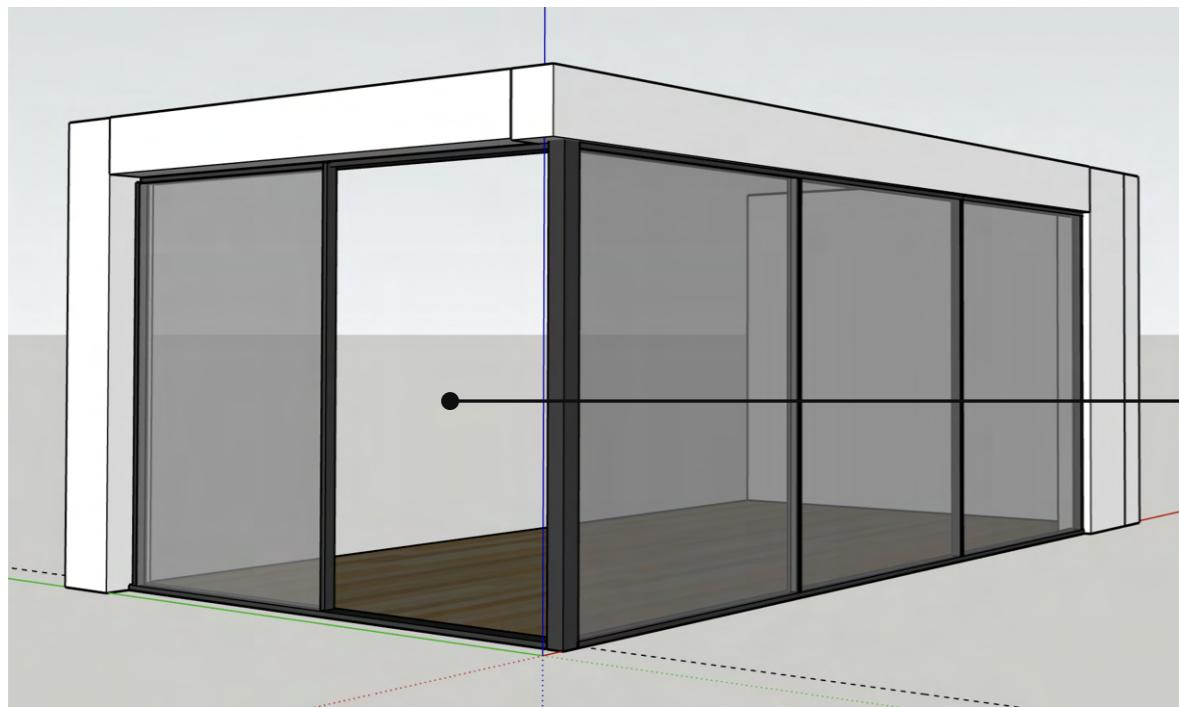

**Door opening configuration
side of extension)**

Sliding panel 4 open

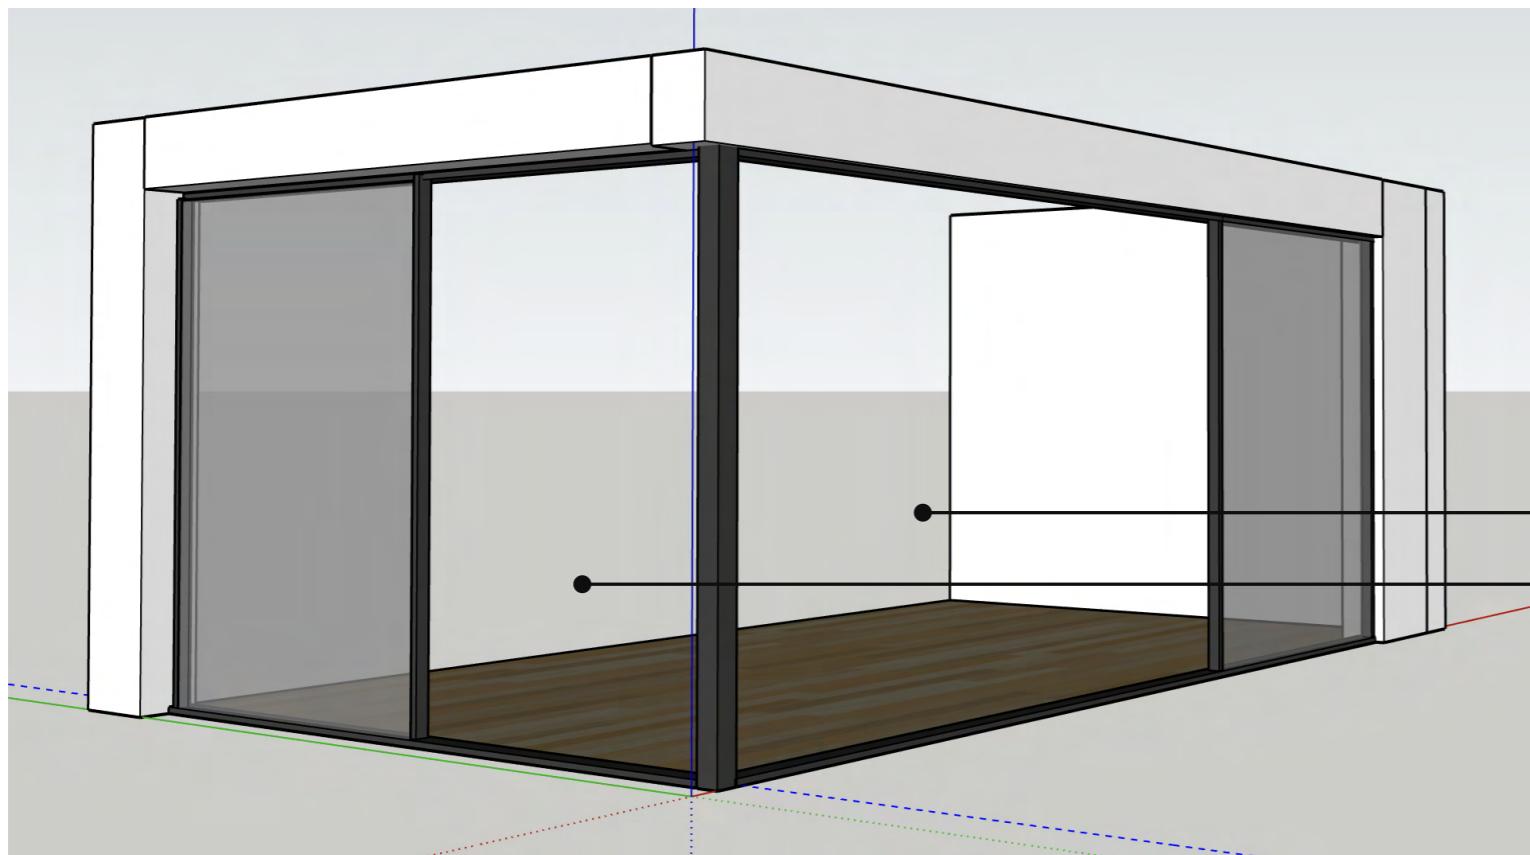

All sliding panels (1, 2 & 4) open



2 x appropriately sized roof lights in roof of extension.

Can be fixed. Do not need to open.



Approximate render colour

Aluminium doors and glazing
with anthracite frames



**White render finish above
doors/glazing preferred.**



L shape glazing configuration

Fixed corner post support.





Sliding doors with wide opening.

Double side configuration to achieve 2/3 opening at the front.

