

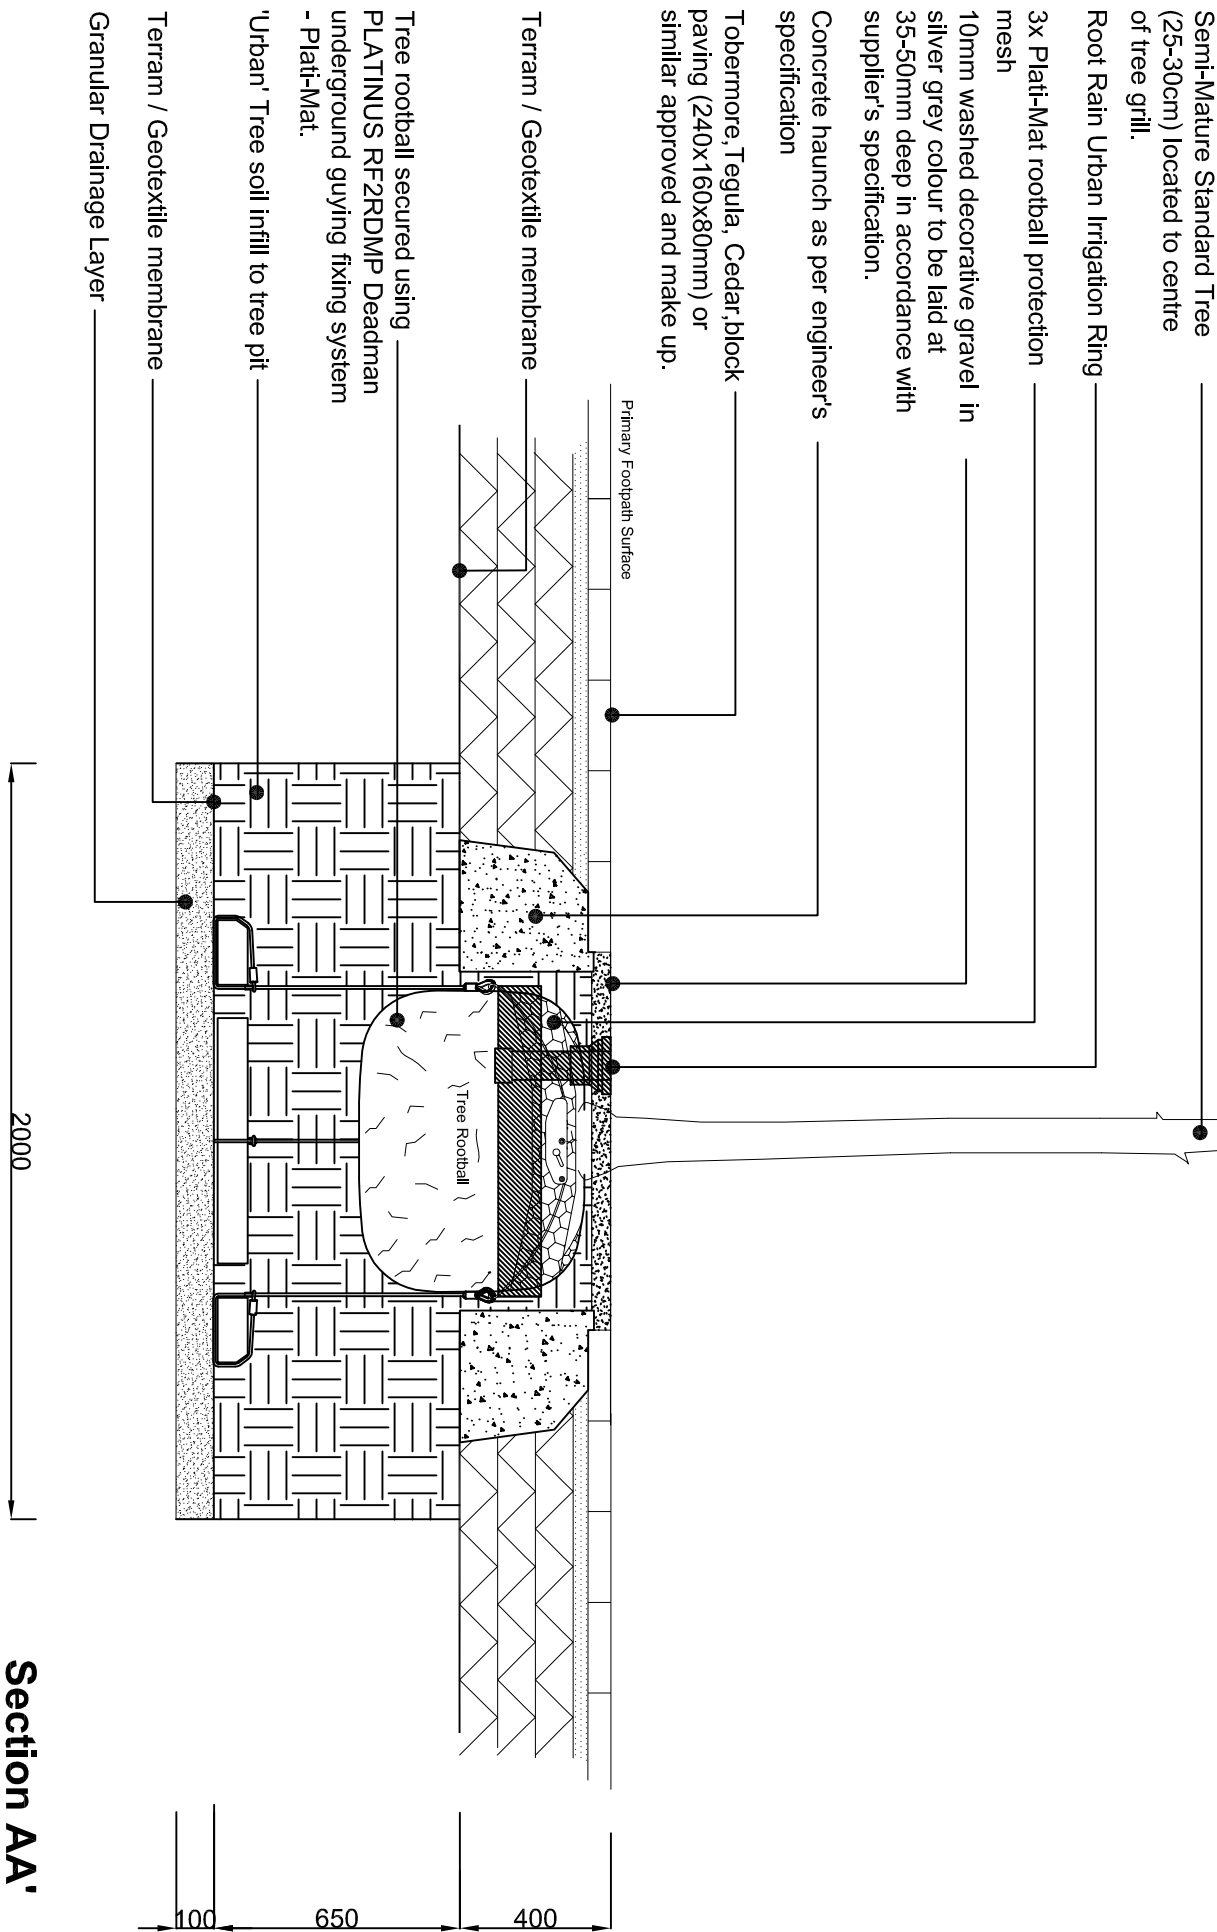


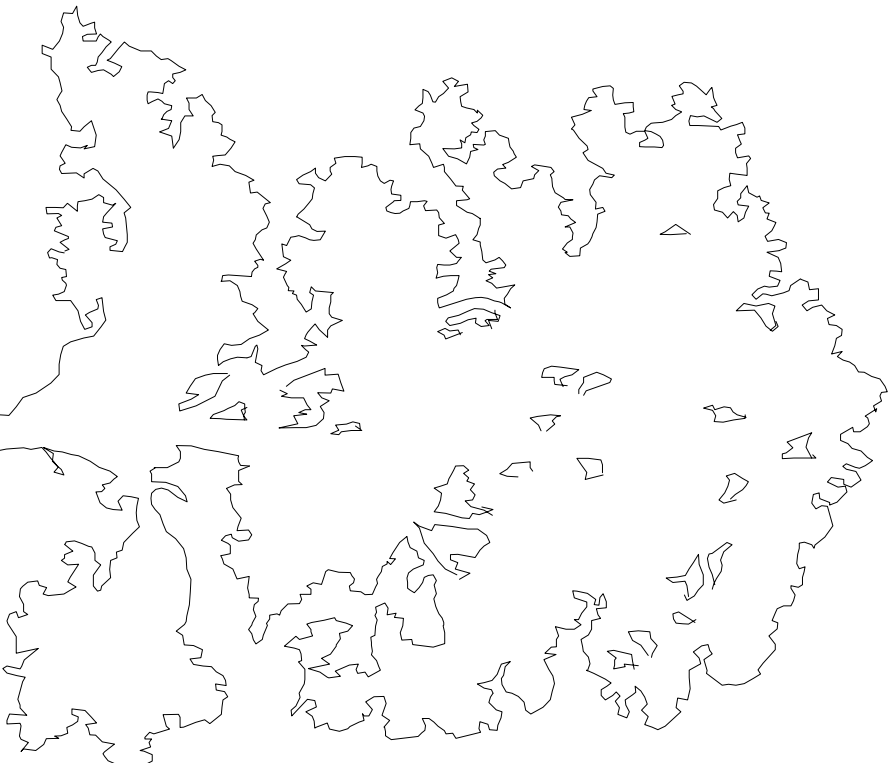


Section AA'

Tree Pit Section AA' 1:20 @A2

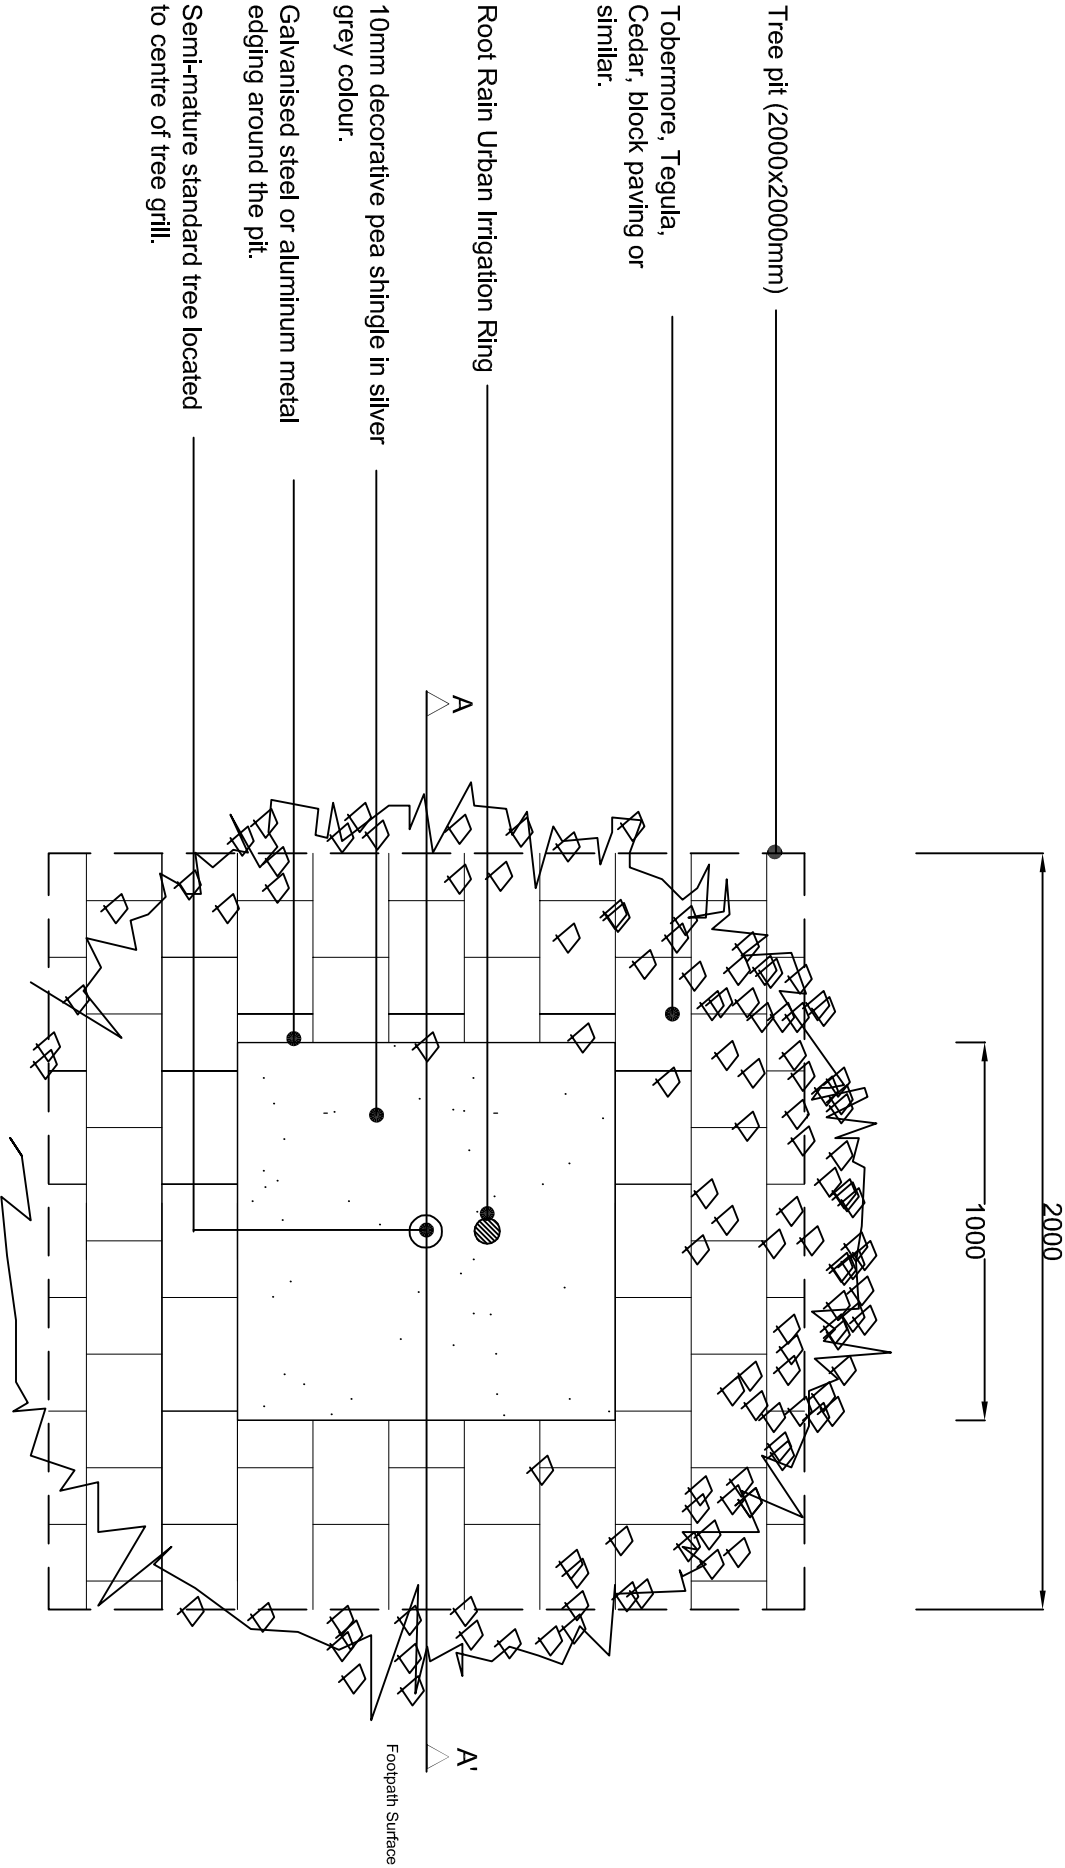

Plan View

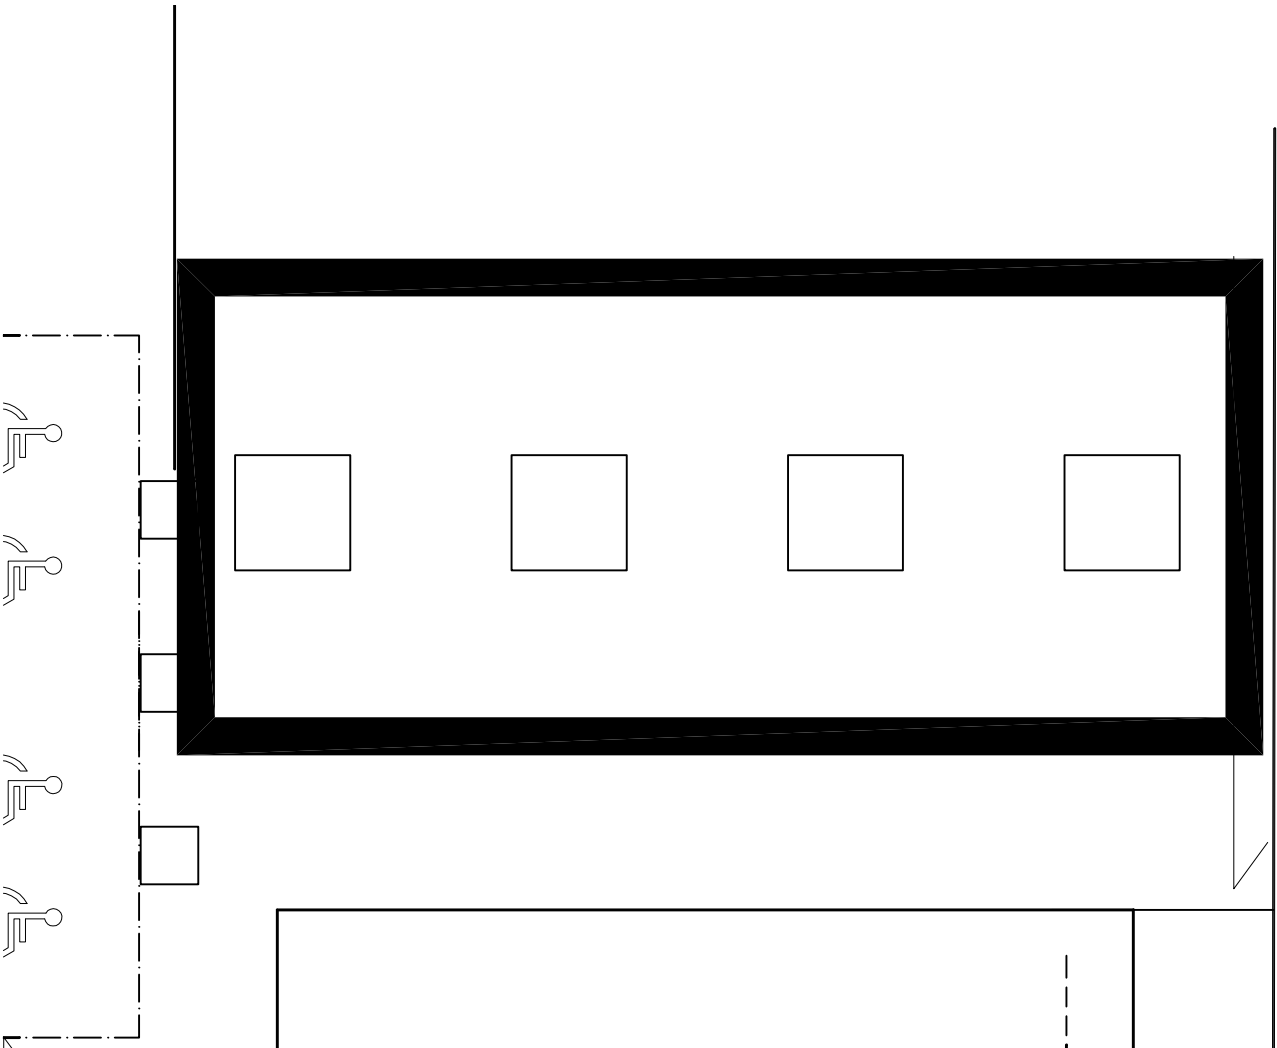

Location of tree pits within hard standing areas NTS

Site Address: Randall's Uxbridge	Description: Tree Pit Details within Hard Standing areas
Drawing No: LDS18.026.004.C	Designed by: N. Davis
Date: JANUARY 2021	Scale: 1:20 @ A2
Status: Information	
Client: Inlands Homes	
LOTUS DESIGN STUDIO LTD 143 Elektron Tower, 12 Blackwall Way, E14 9GF, London Tel: +44 (0) 773 601 6014 Email: info@lotusdesignstudio.co.uk Website: www.lotusdesignstudio.co.uk	
THIS DRAWING IS THE COPYRIGHT OF "LOTUS DESIGN STUDIO" AND MUST NOT BE USED IN CONJUNCTION WITH ANY OTHER PROJECT OR ADAPTED IN ANY WAY	