

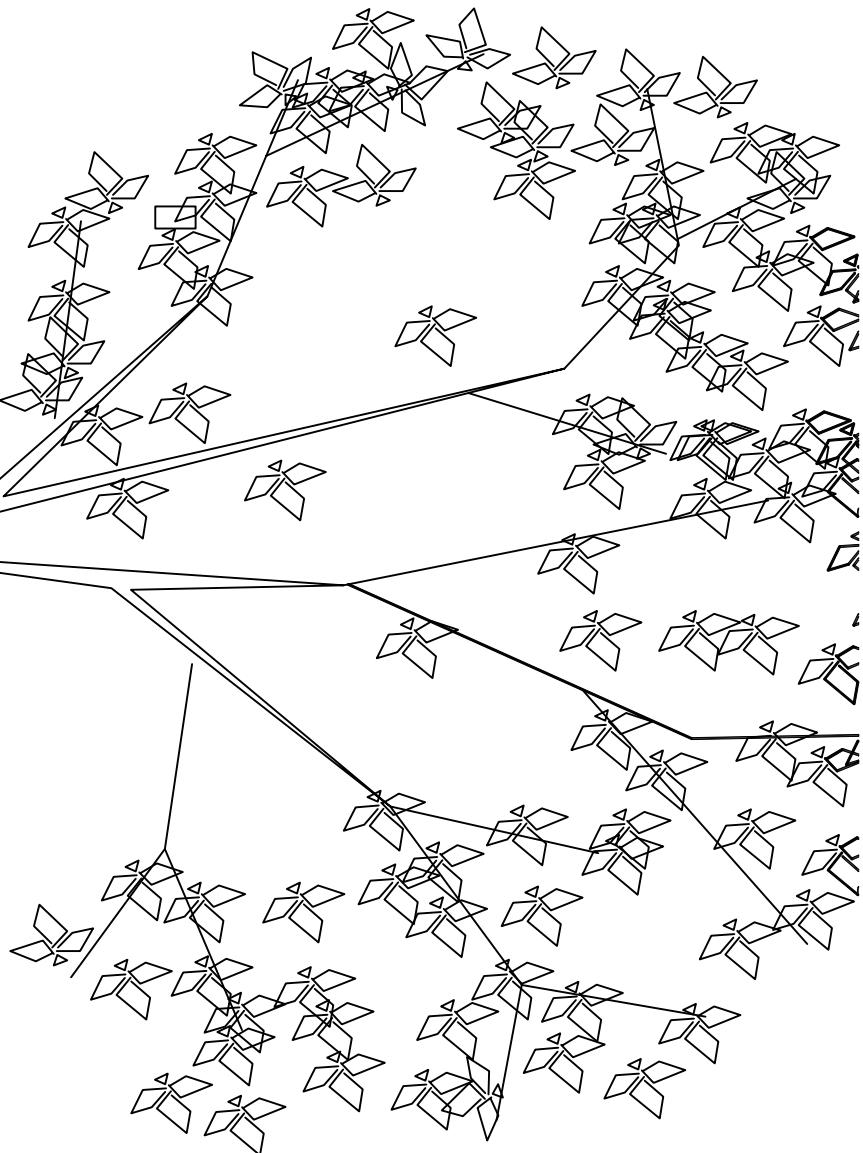


Section AA' 1:20

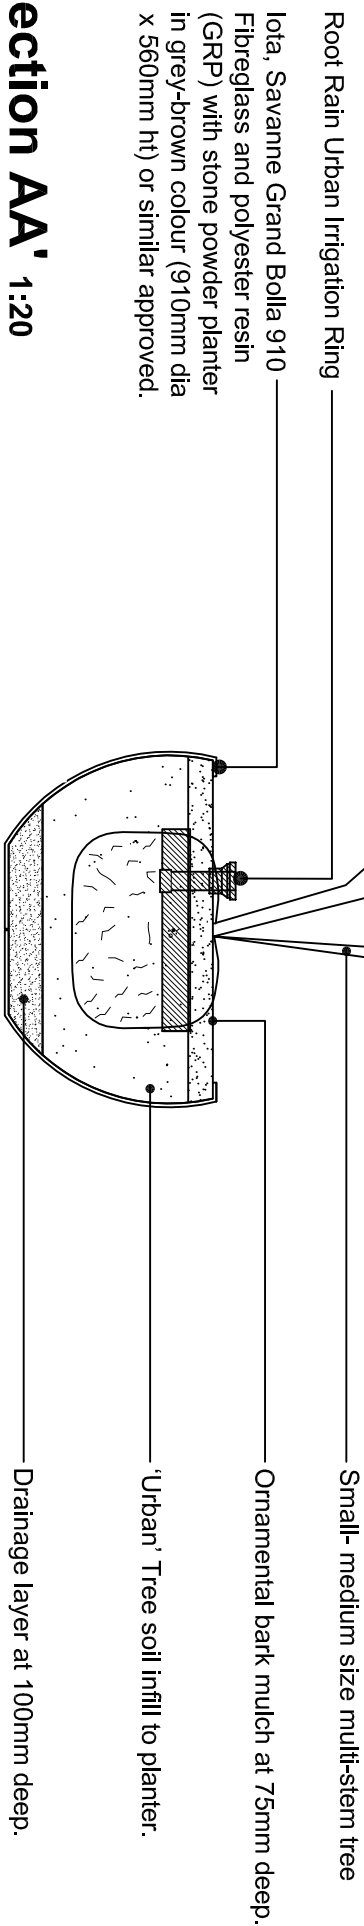

Plan View 1:20

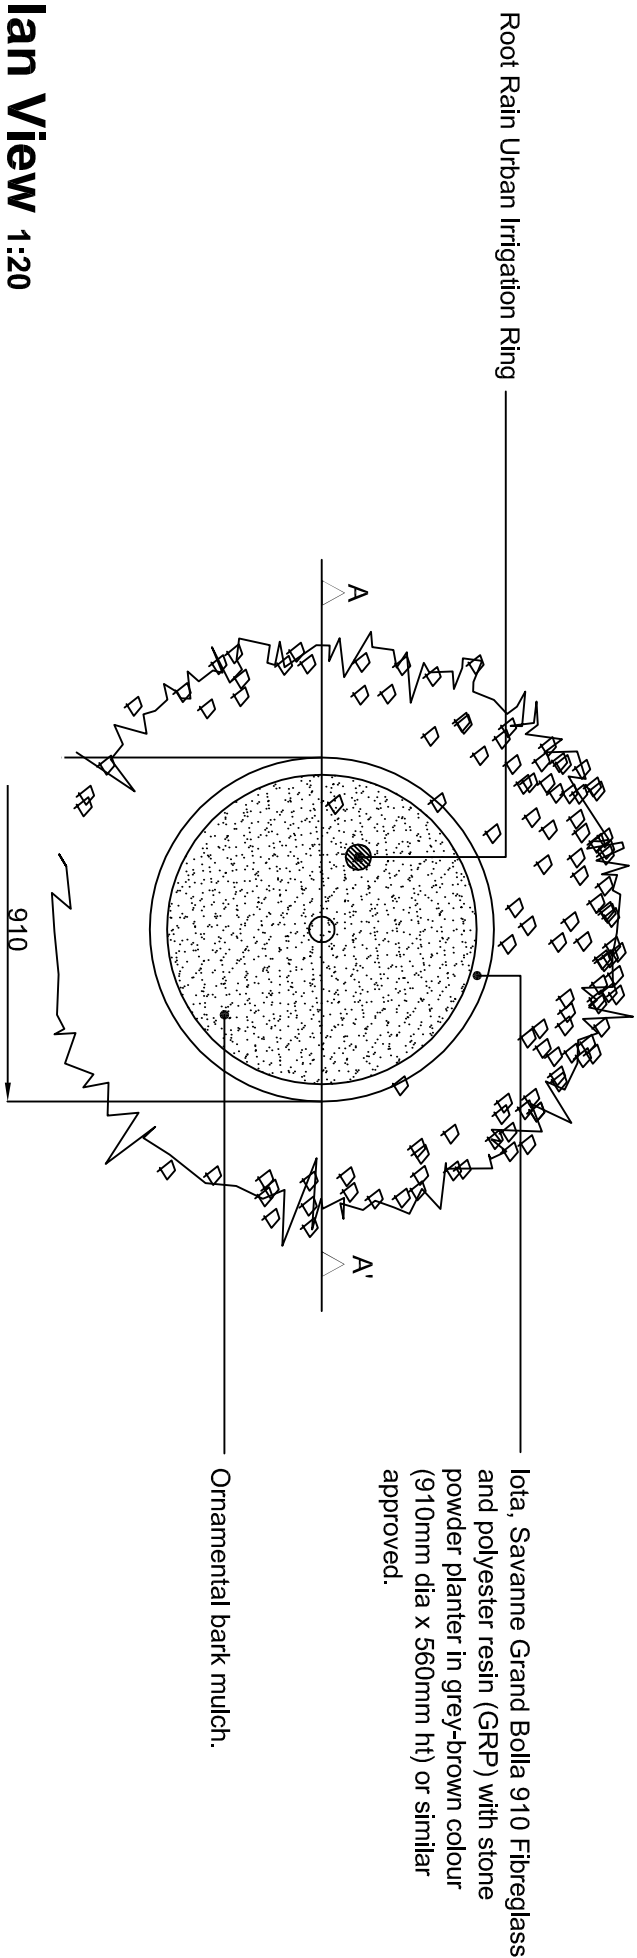

Site Address:	Description:
Randall's Uxbridge	Planter Details
Drawing No: LDS18.026.008	Designed by: N. Davis
Date: JANUARY 2020	Scale: 1:20 @ A3
Status: Information	
Client: Inlands Homes	
LOTUS DESIGN STUDIO LTD	
143 Elektron Tower, 12 Blackwall Way, E14 9GF, London	
Tel: +44 (0) 773 601 6014	
Email: info@lotusdesignstudio.co.uk	
Website: www.lotusdesignstudio.co.uk	
THIS DRAWING IS THE COPYRIGHT OF "LOTUS DESIGN STUDIO" AND MUST NOT BE USED IN CONJUNCTION WITH ANY OTHER PROJECT OR ADAPTED IN ANY WAY	

Planter Details 1:20 @ A3