



OS MAP - SCALE 1:1250

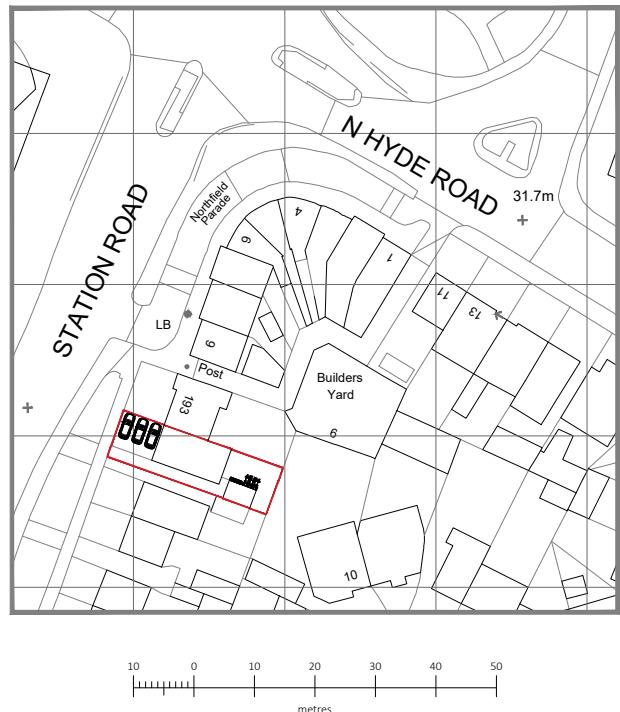

BLOCK PLAN - SCALE 1:500

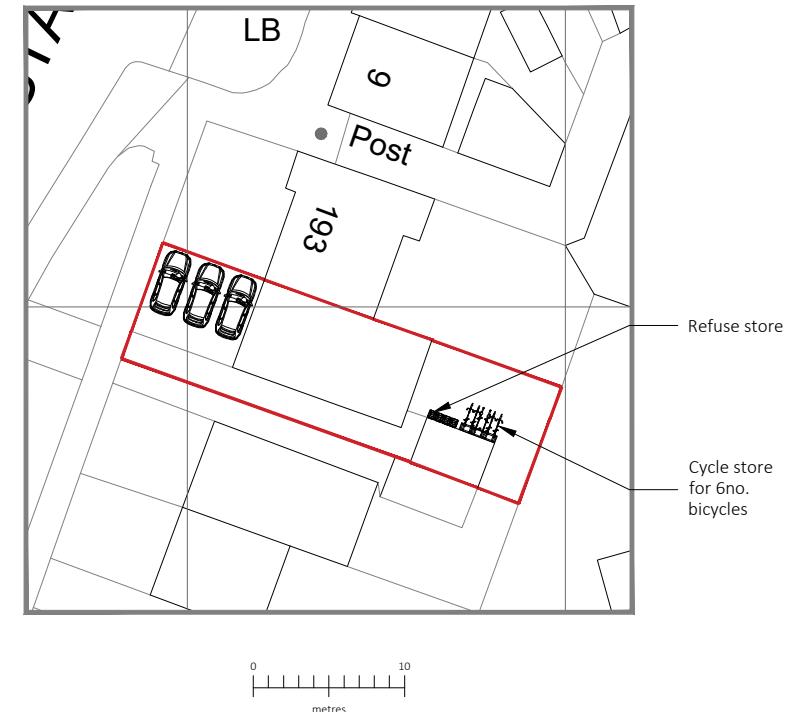

© Crown copyright 2023 Ordnance Survey 100053143

Amico Design Limited

Farriers Barn, Station Farm, Denton Road,  
Northamptonshire, NN7 2BG

01604 871809

hello@amicodesign.co.uk

[www.amicodesign.co.uk](http://www.amicodesign.co.uk)

-	FIRST ISSUE	QR	14/03/23
REV:	DESCRIPTION:	BY:	DATE:

STATUS: **PLANNING**

CLIENT: MRS KAUR

PROJECT:	195 STATION ROAD, HAYES, UB3 4JB		
DRAWING TITLE:	OS MAP		

SCALE AT A4: 1:1250/1:500	DATE: 14/03/23	DRAWN: QR	CHECKED: GB
PROJECT NO: 23029	DRAWING NO: AD-OS	REVISION: -	