


01 - OS MAP SCALE 1:1250



EXISTING REAR IMAGE




EXISTING FRONT IMAGE

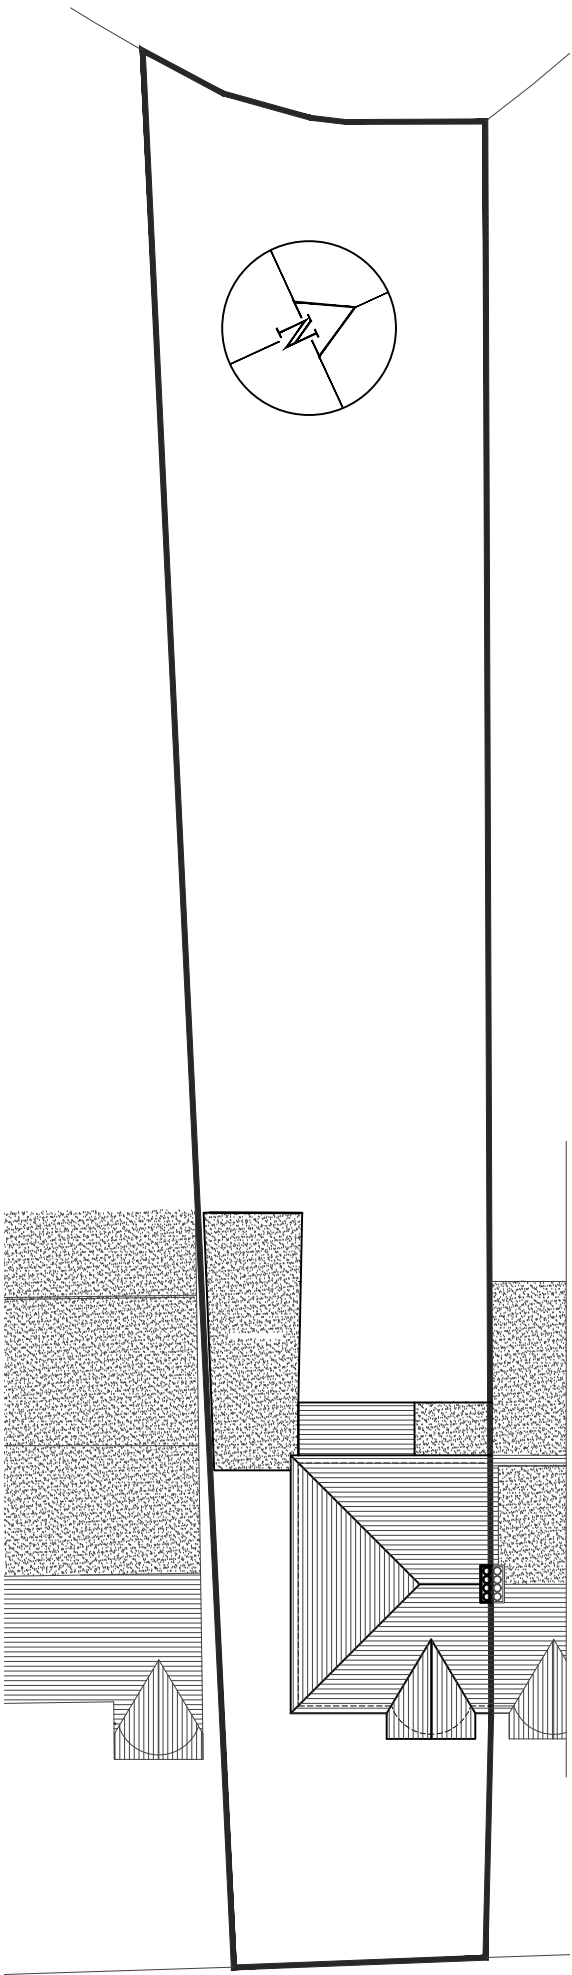

02 - EXISTING BLOCK PLAN

SCALE 1:250

0 1 2m 3 4 5m
Scale

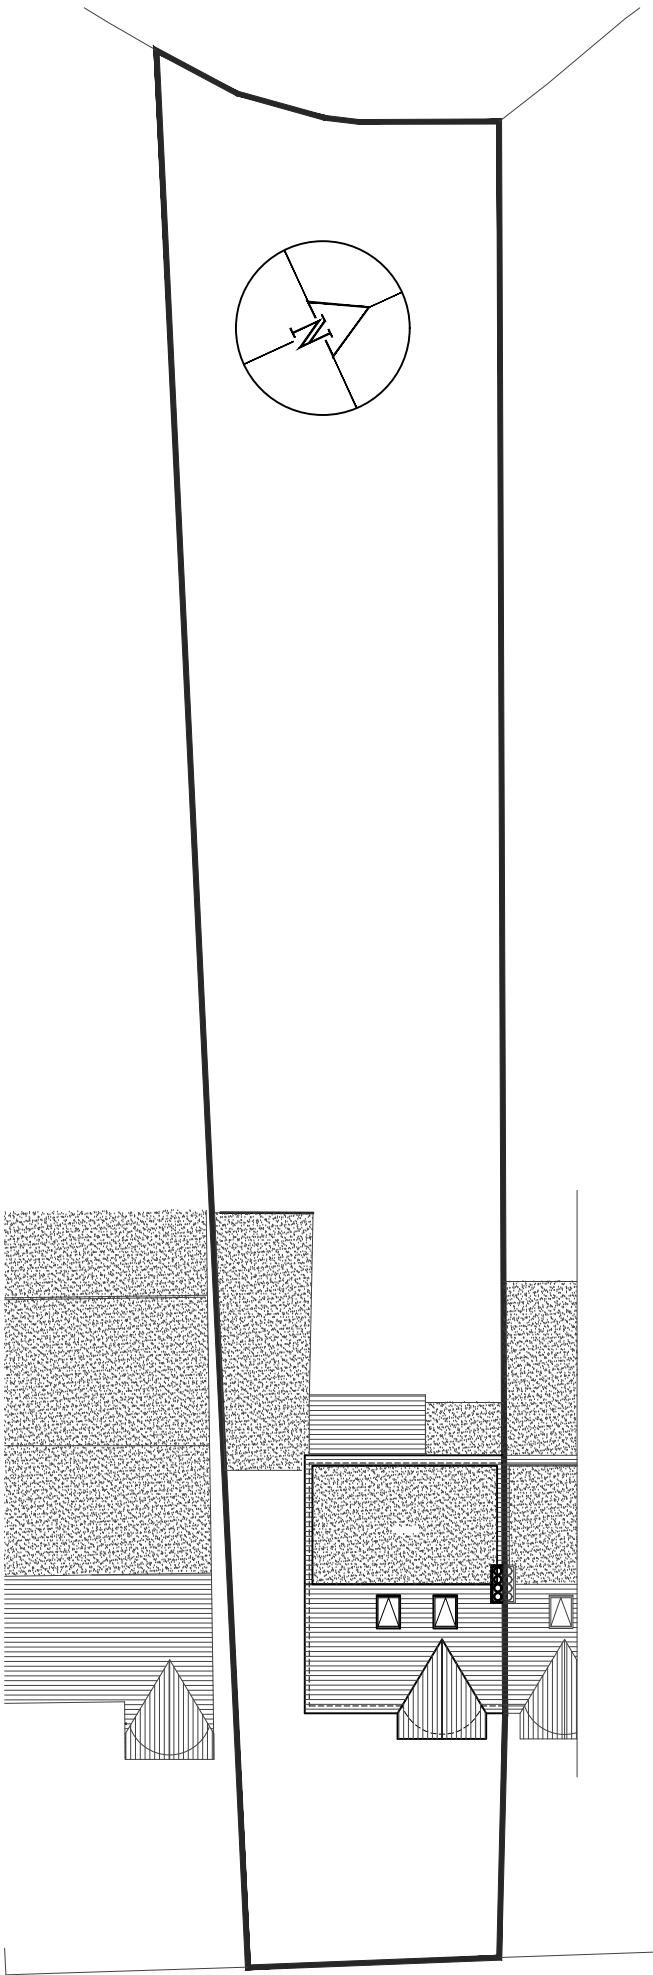

03 - PROPOSED BLOCK PLAN

SCALE 1:250

0 1 2m 3 4 5m
Scale

- NOTES
- Dimensions are not to be scaled from this drawing by contractors. The contractor is requested to check all dimensions before the work started.
 - Report any discrepancies to the client or architect before undertaking the work described in the drawings.
 - Dimensions are approximate site dimensions and are to be verified by the contractor on site before any fabrication/site works i.e foundations etc occur
 - Contractor is responsible for all temporary propping to existing structure

REVISIONS			
NO.	DESCRIPTION	DATE	BY

**LAWFULNESS
CERTIFICATE**

DE ARCHITECTURAL CONSULT.LTD
M: 07824773079, 07869580774
E: design.endeavour@gmail.com

Project 42 FERRERS AVENUE WEST DRAYTON LONDON, UB7 7AB			
Title OS MAP & BLOCK PLANS			

Scale As shown@A3	Drawn TS/JTS	Approved	Date NOV 23
Job No. DAC-203/23	Drawing No. PD-42FA-01	Rev. -	