




EXISTING FRONT IMAGE



EXISTING FRONT IMAGE



EXISTING REAR IMAGE

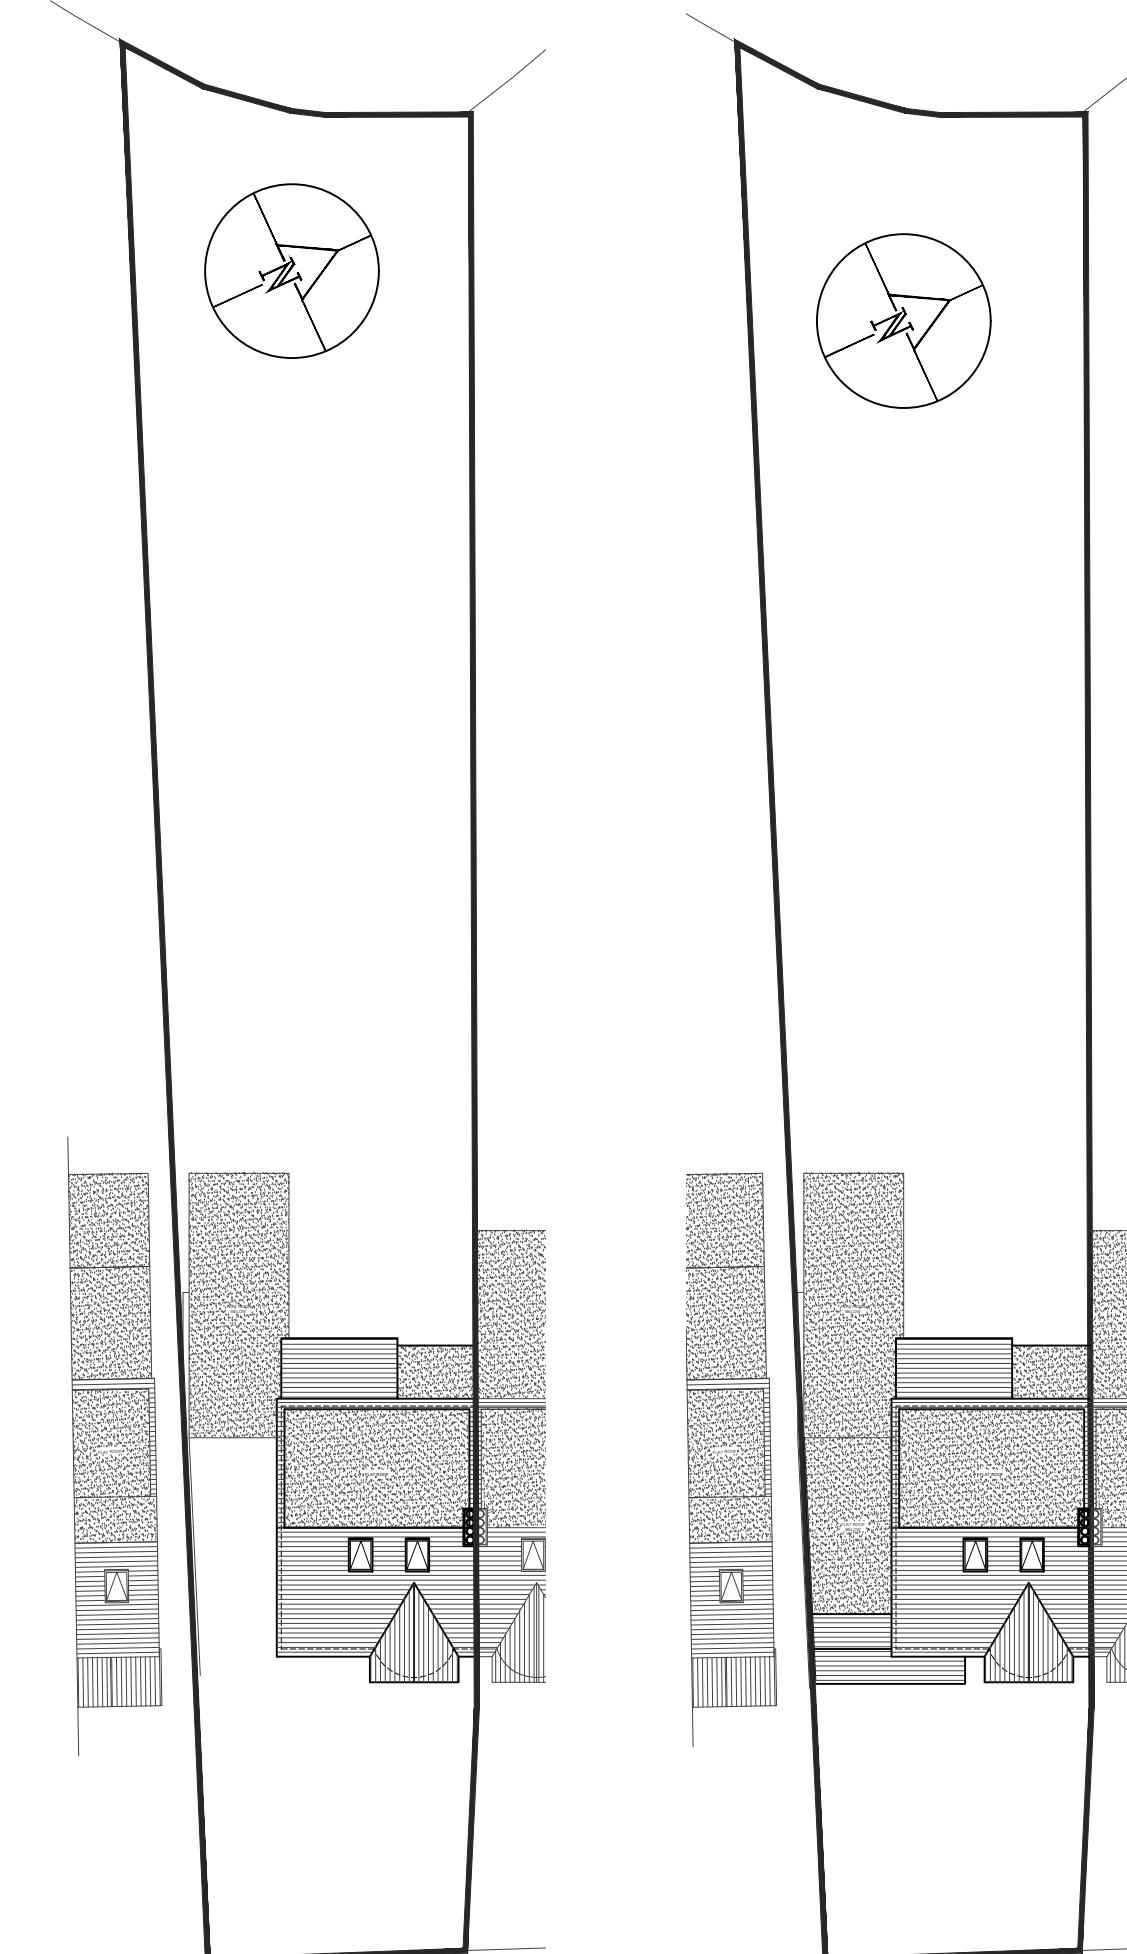


01 - EXISTING BLOCK PLAN

SCALE 1:250

02 - PROPOSED BLOCK PLAN

SCALE 1:250

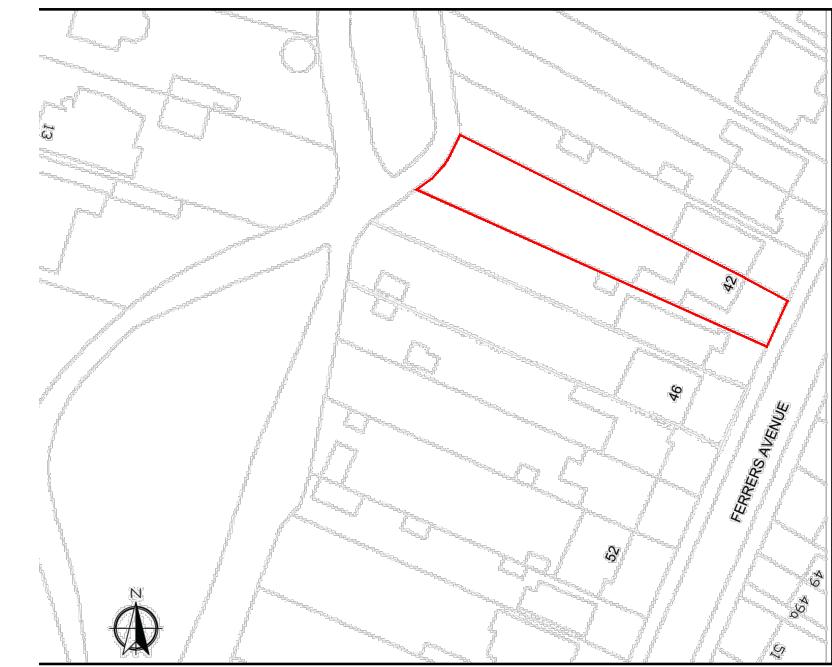

03 - OS MAP SCALE 1:1250

REVISIONS			
NO.	DESCRIPTION	DATE	BY

HOUSE HOLDER APPLICATION

DESIGN ENDEAVOURS LTD
M: 07824773079, 07869680774
E: design.endeavour@gmail.com

Project: 42 FERRERS AVENUE WEST DRAYTON
LONDON, UB7 7AB
Title: OS MAP & BLOCK PLANS

Scale As shown@A3	Drawn IKM	Approved	Date MAR-25
Job No. DE-1223/25	Drawing No. PH-42FA-01	Rev.	-

NOTES

- Dimensions are not to be scaled from this drawing by contractors. The contractor is requested to check all dimensions before the work started.
- Report any discrepancies to the client or architect before undertaking the work described in the drawings.
- Dimensions are approximate site dimensions and are to be verified by the contractor on site before any fabrication/site works i.e. foundations etc occur.
- Contractor is responsible for all temporary propping to existing structure.