
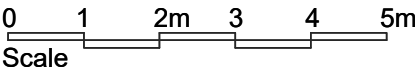
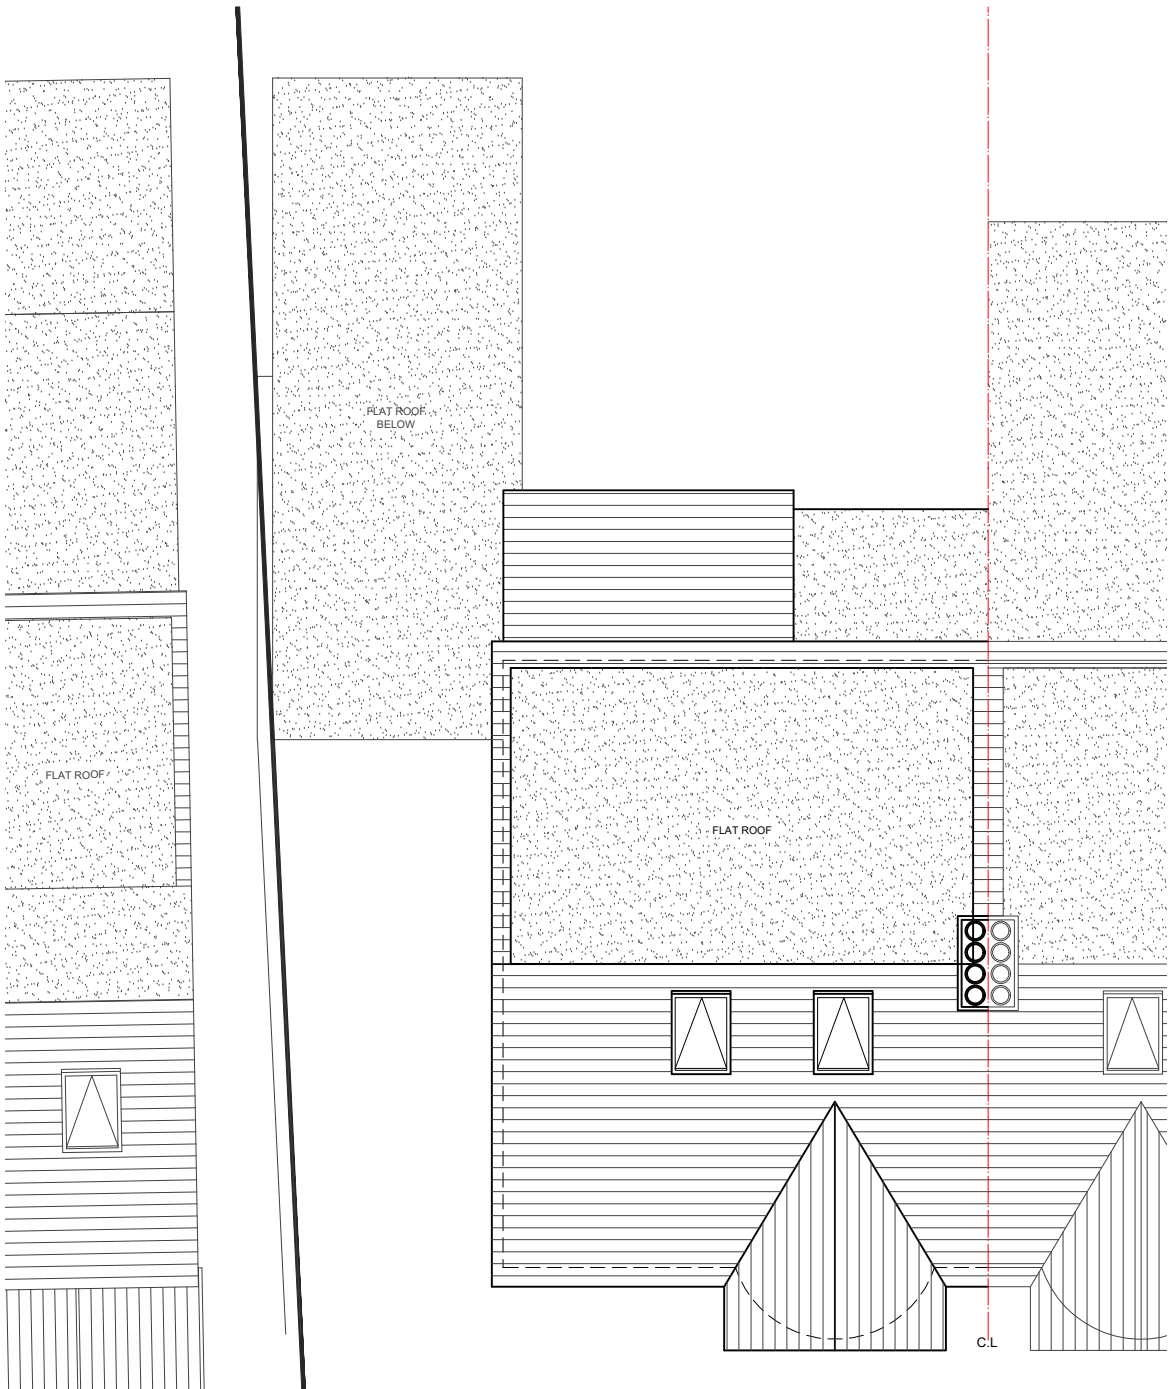


NOTES

- Dimensions are not to be scaled from this drawing by contractors. The contractor is requested to check all dimensions before the work started.
- Report any discrepancies to the client or architect before undertaking the work described in the drawings.
- Dimensions are approximate site dimensions and are to be verified by the contractor on site before any fabrication/site works i.e foundations etc occur
- Contractor is responsible for all temporary propping to existing structure

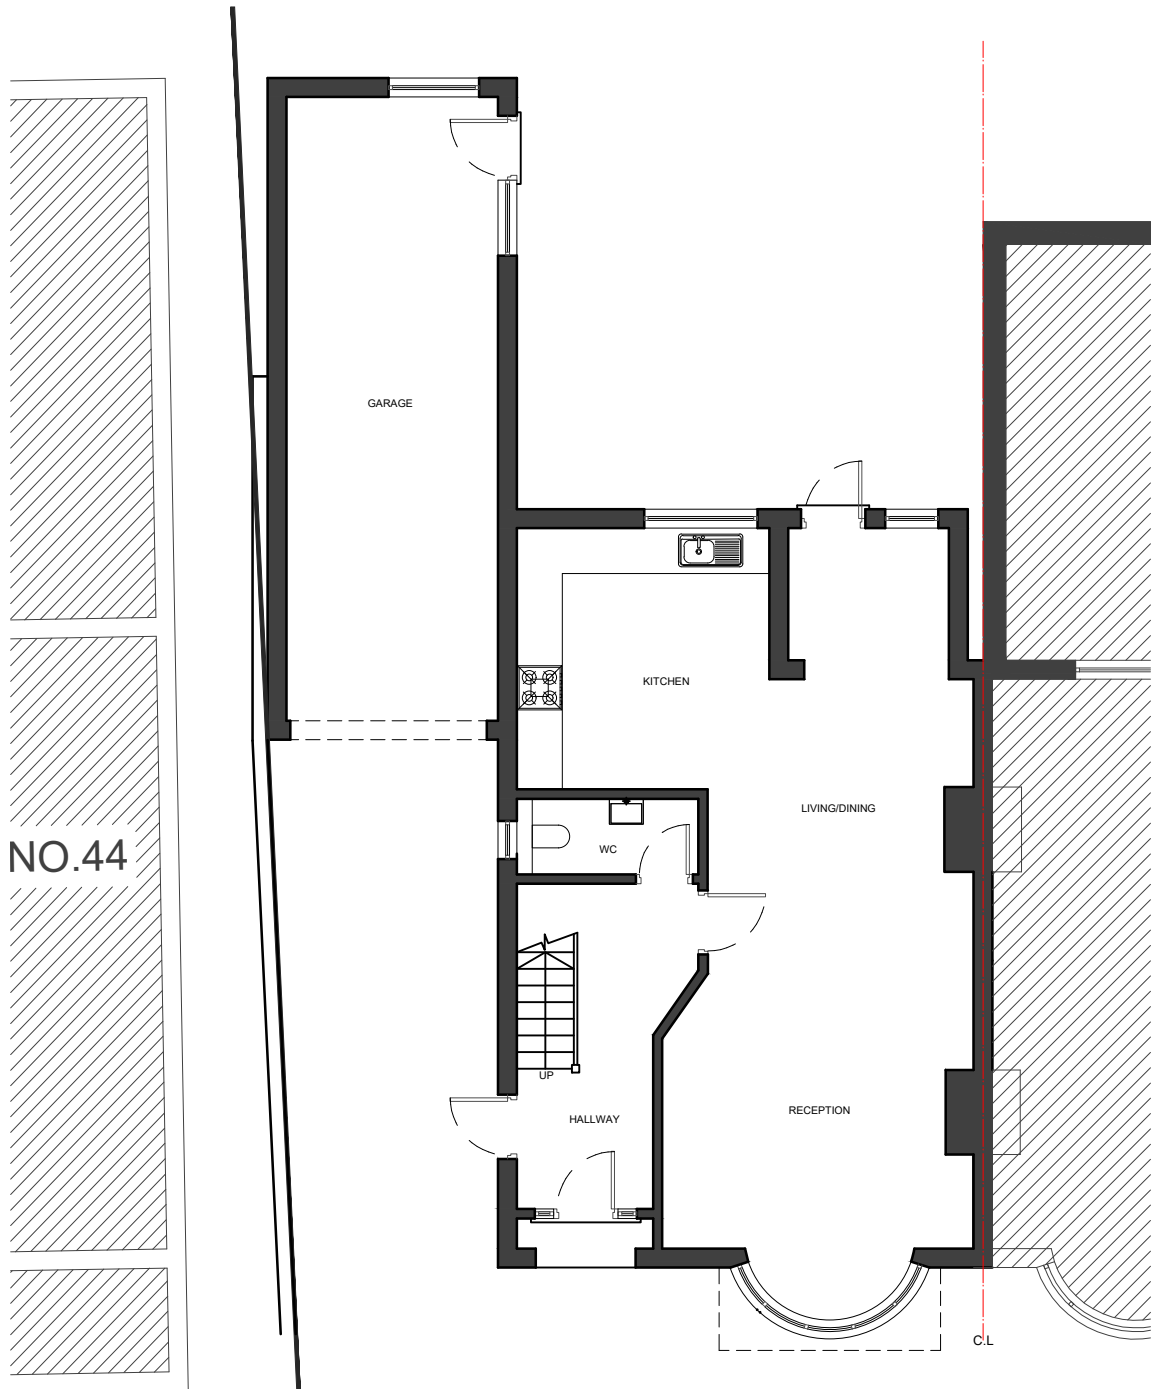

REVISIONS			
NO.	DESCRIPTION	DATE	BY

HOUSE HOLDER  
APPLICATION

DESIGN ENDEAVOURS LTD M: 07824773079, 07869580774 E: design.endeavour@gmail.com			
Project 42 FERRERS AVENUE, WEST DRAYTON LONDON, UB7 7AB			
Title EXISTING PLANS			
Scale 1:100@A3	Drawn TA	Approved	Date FEB-25
Job No. DE-1223/25	Drawing No. PH-42FA-02	Rev. -	