


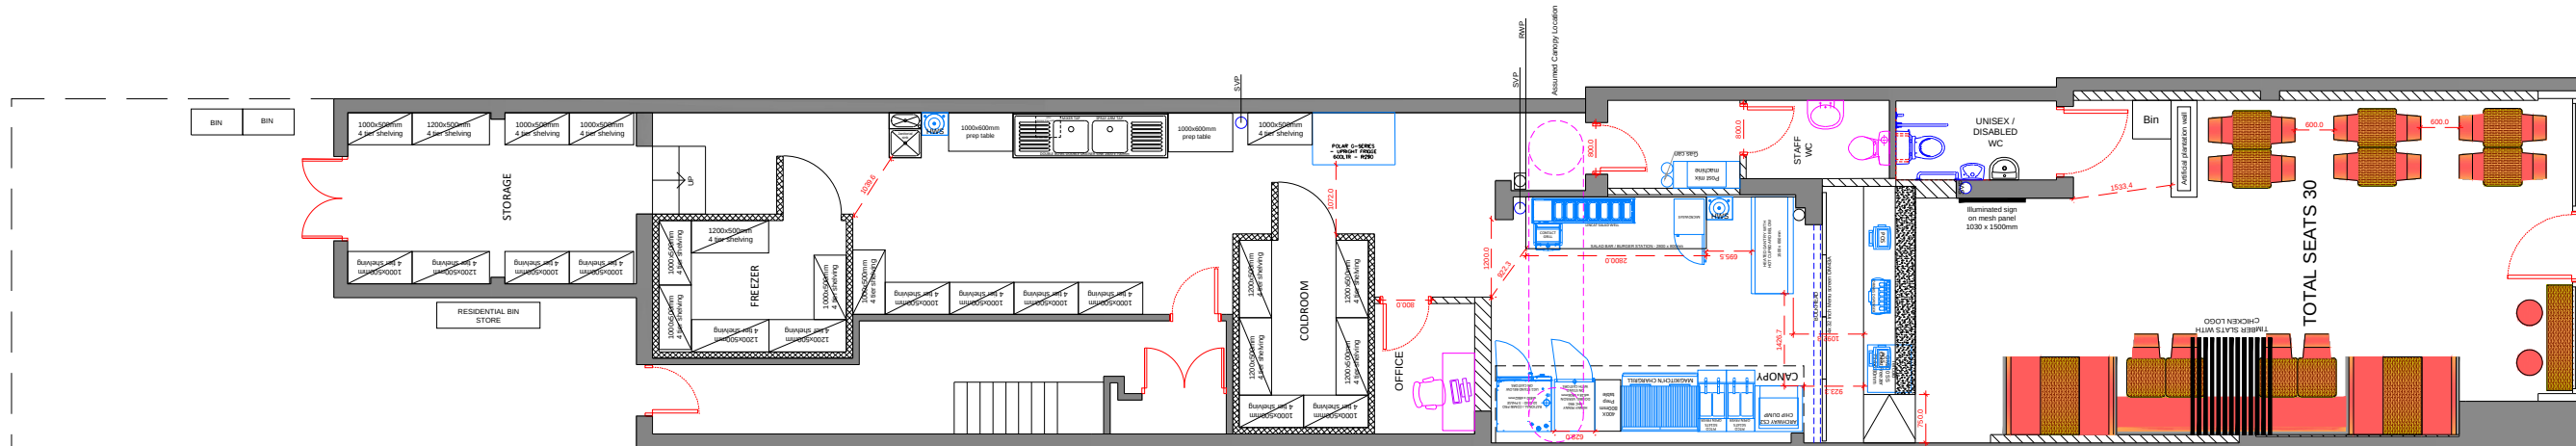

NORTH



Drawing no. 3.0		
date	rev.	revision/author/checker
PURPOSE OF ISSUE		
PLANNING		
PROJECT		
PEPE'S 60 HIGH STREET, RUISLIP		
DRAWING		
PROPOSED INTERNAL LAYOUT		
JOB NO.		REV
2024-155		
DRAWN BY. MR	checked	
SCALE 1:100@A3	DATE: 02.10.2024	

ARCHITECTURE & INTERIORS - 51 COLESHILL ROAD -
B36 8DT - 0121 783 6211 - gs@architectureinteriors.co.uk