


EXISTING

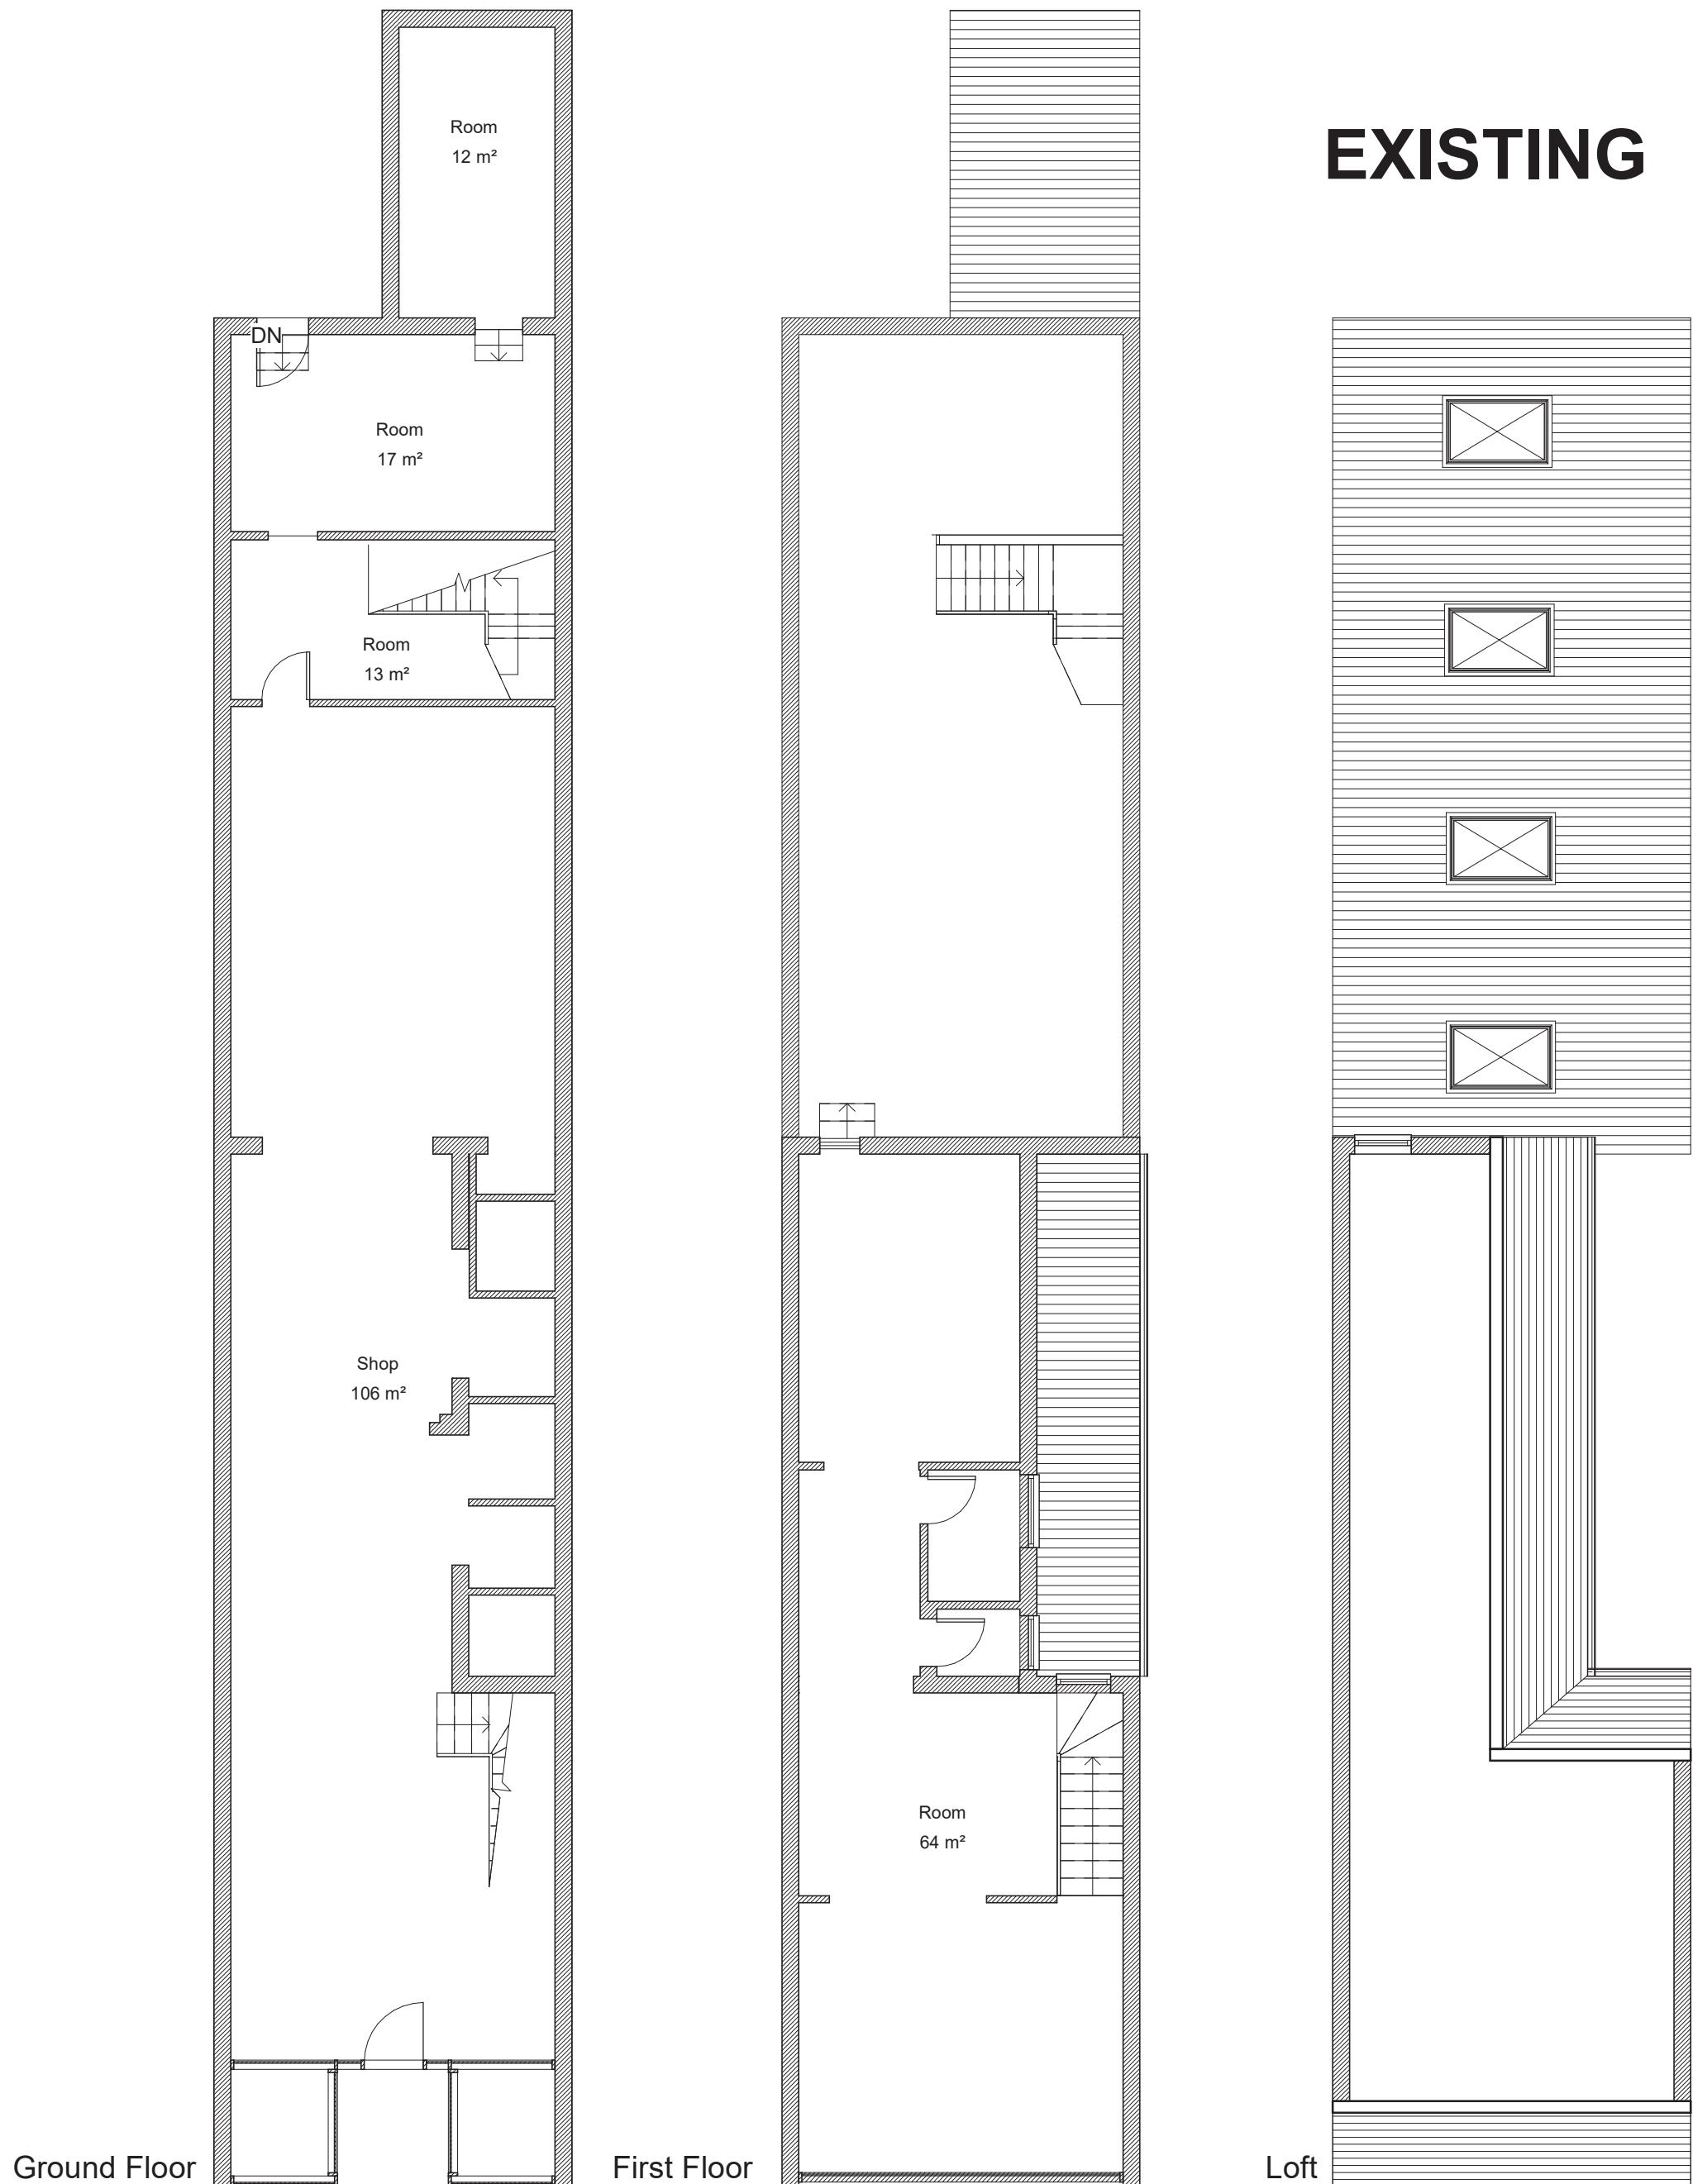

Ground Floor

First Floor

Loft

0 metres 5



Project Name

Title

Existing Floor Plan

Rev.

Sheet Nom.	HS.60.Ex.01	Date	14/04/2021
Checked by	Checker	Scale	1:100 A3