


# PROPOSED

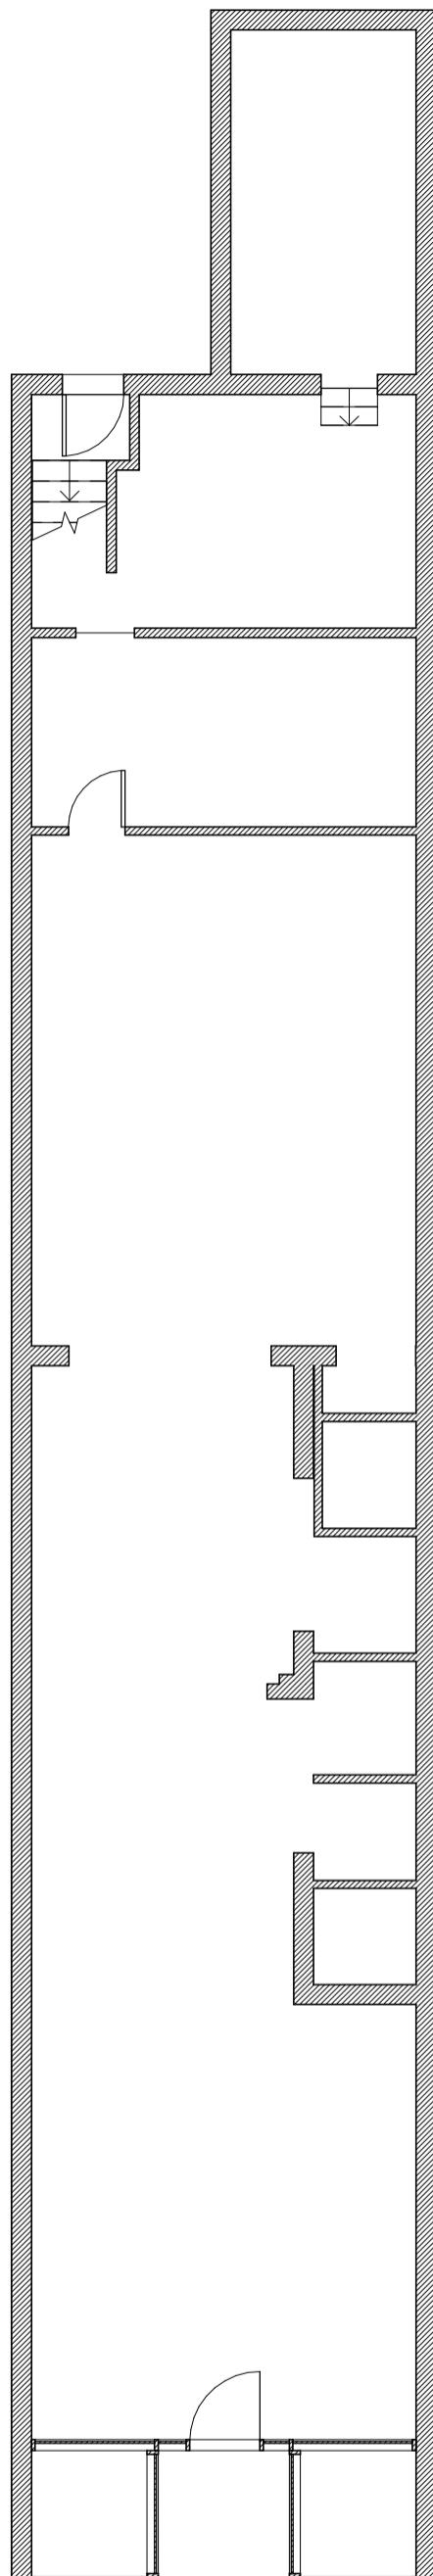

## First Floor

metres



## AJ PLANS

*OCC, Building A  
105 Eade Road  
London, N4 1TJ*

Tel: (020) 8150 1820  
email: [info@ajplans.co.uk](mailto:info@ajplans.co.uk)  
web: [www.ajplans.co.uk](http://www.ajplans.co.uk)

Project Name

60 HIGH STREET RUISLIP.  
LONDON HA4 7AA

---

## Title

## Proposed Floor Plan

Rev

**Notes.**  
the contractors are to check all the dimensions, levels, drain runs and general conditions before work commence.  
All works are to be carried out in accordance with current building regulations, British Standards, code of practice and local authority requirements.

Sheet Nom.	HS.60.Pr.01	Date	14/04/2021
Checked by	Checker	Scale	1 : 100 A3