




Ground Floor

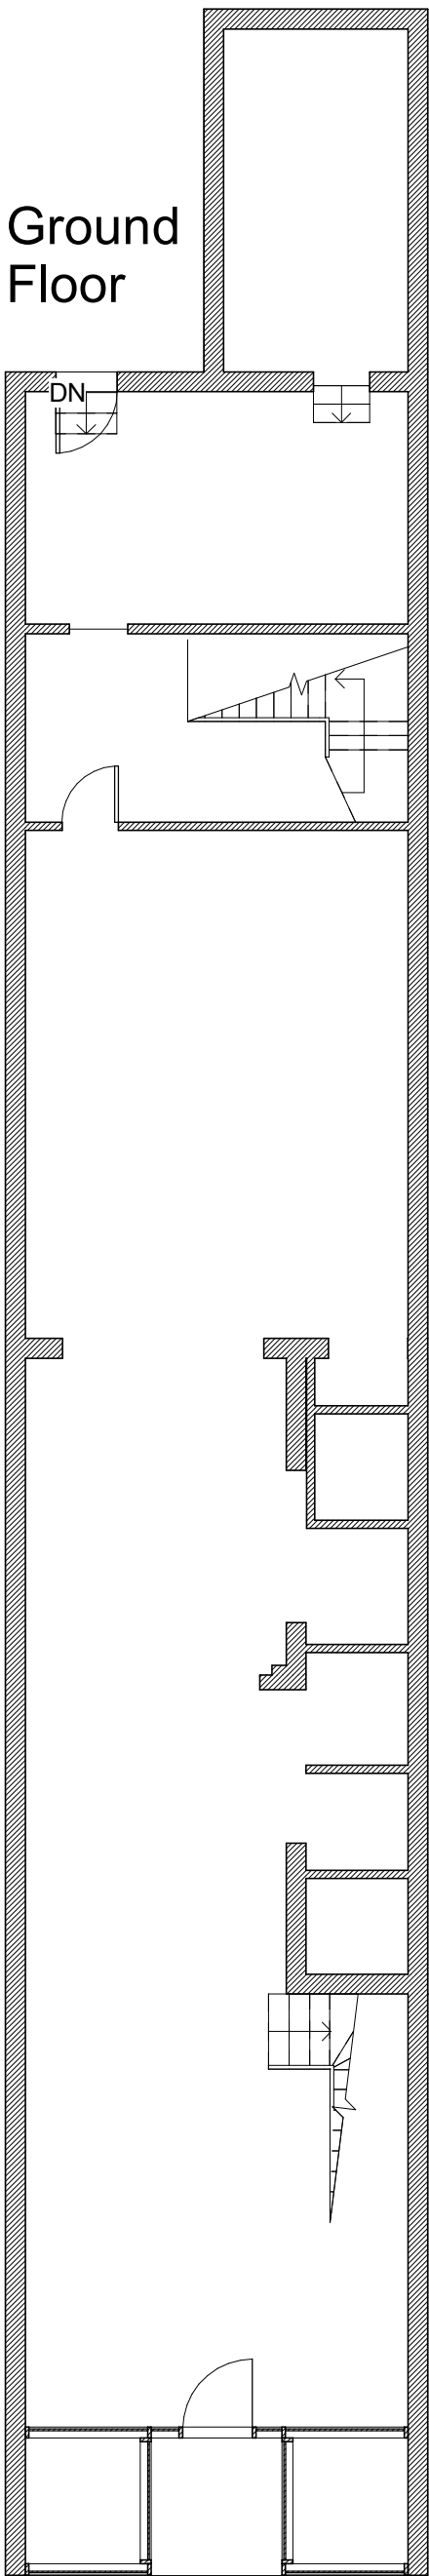


First Floor

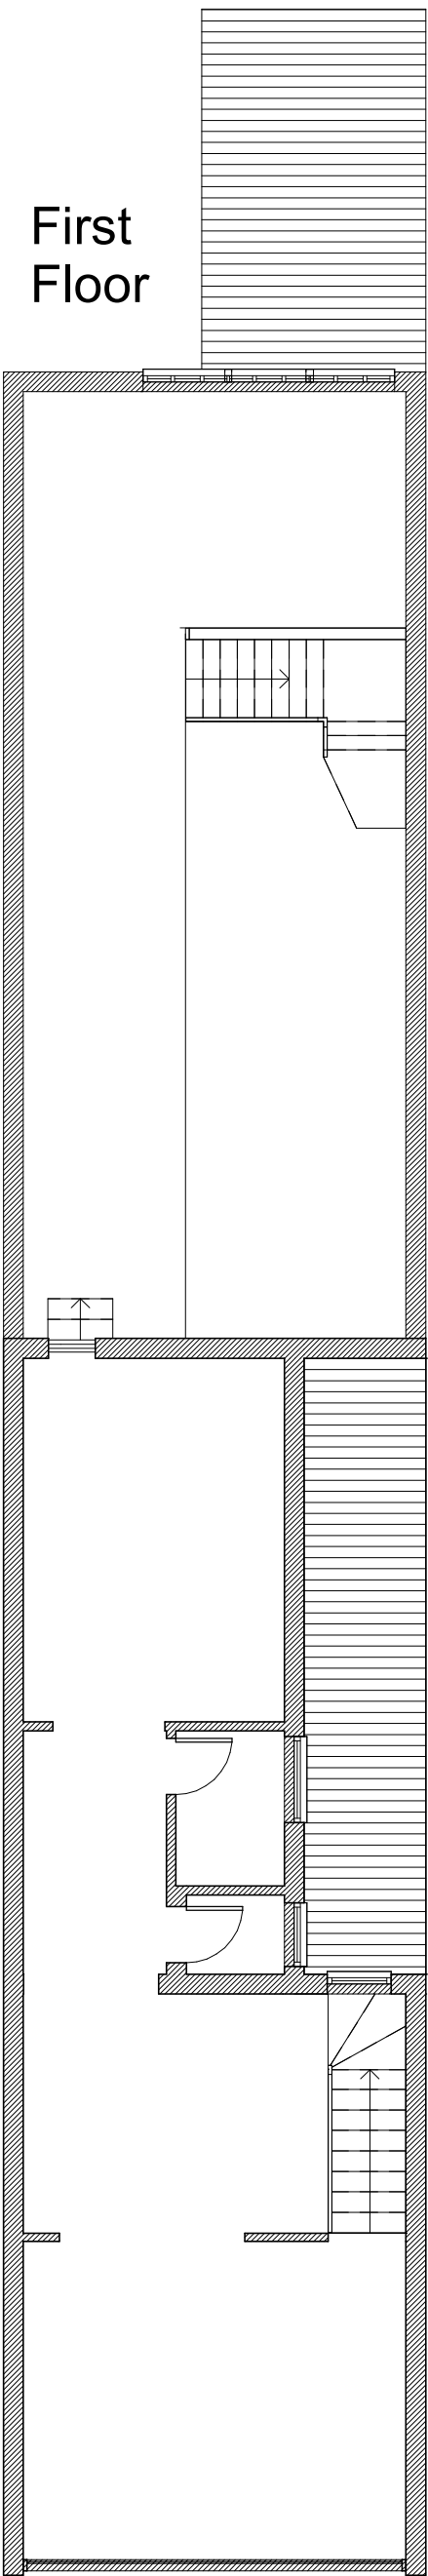

Second Floor

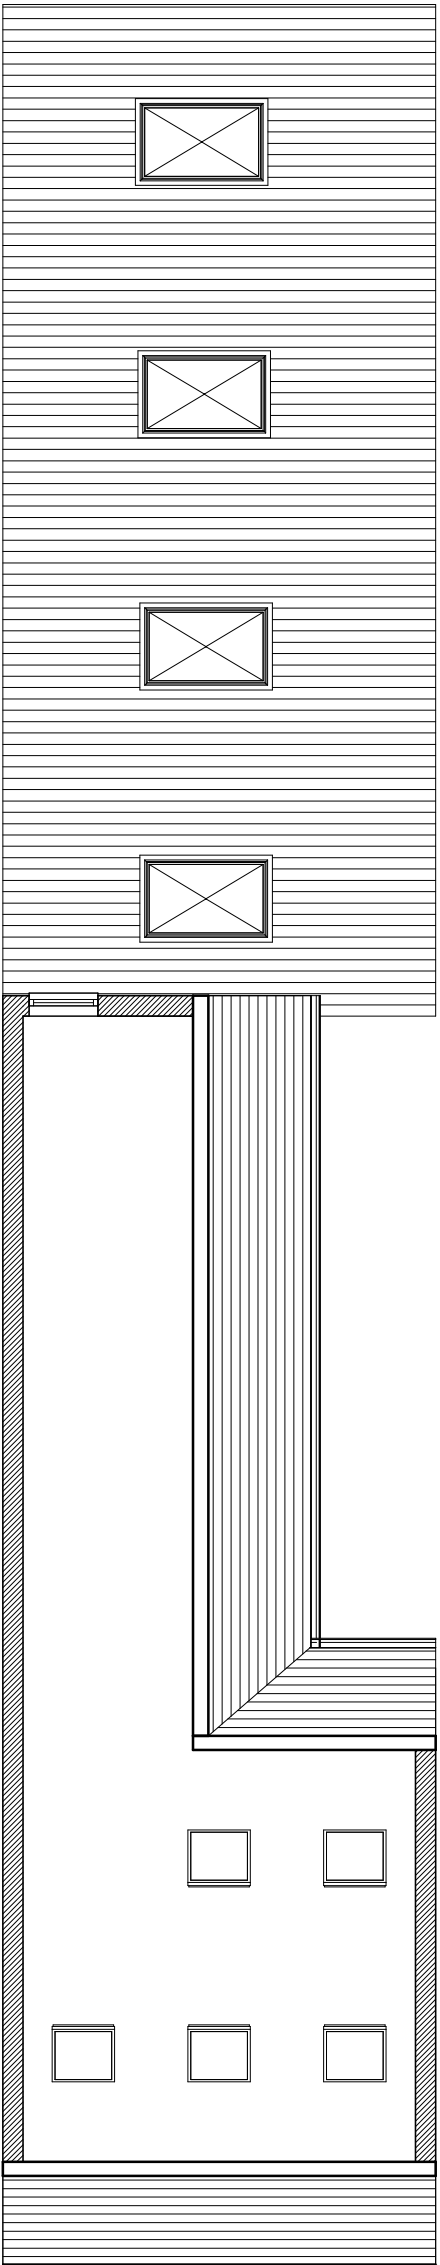

Roof Plan

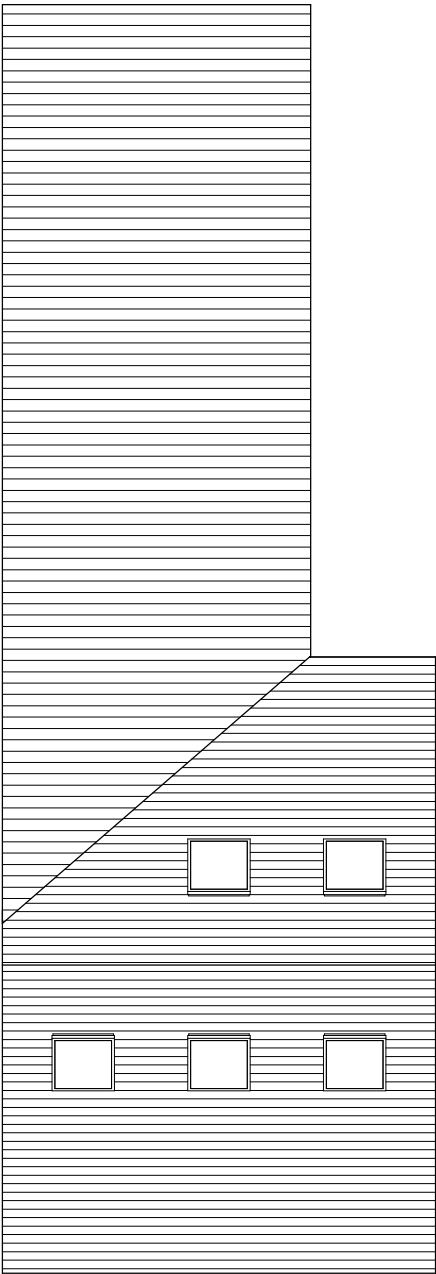

OCC, Building A
105 Eade Road
London, N4 1TJ
Tel: (020) 8150 1820
email: info@ajplans.co.uk
web: www.ajplans.co.uk

Notes.
the contractors are to check all the dimensions, levels, drain runs and general conditions before work commence.
All works are to be carried out in accordance with current building regulations, British standards, code of practice and local authority requirements.

Project Name			60 HIGH STREET RUISLIP. LONDON HA4 7AA	
Title			Proposed Floor Plans	
			Rev.	
Sheet Nom.	HS.60.Pr.01	Date	01/06/2021	
Checked by	Checker	Scale	1 : 100 A3	

