




Side Elevation

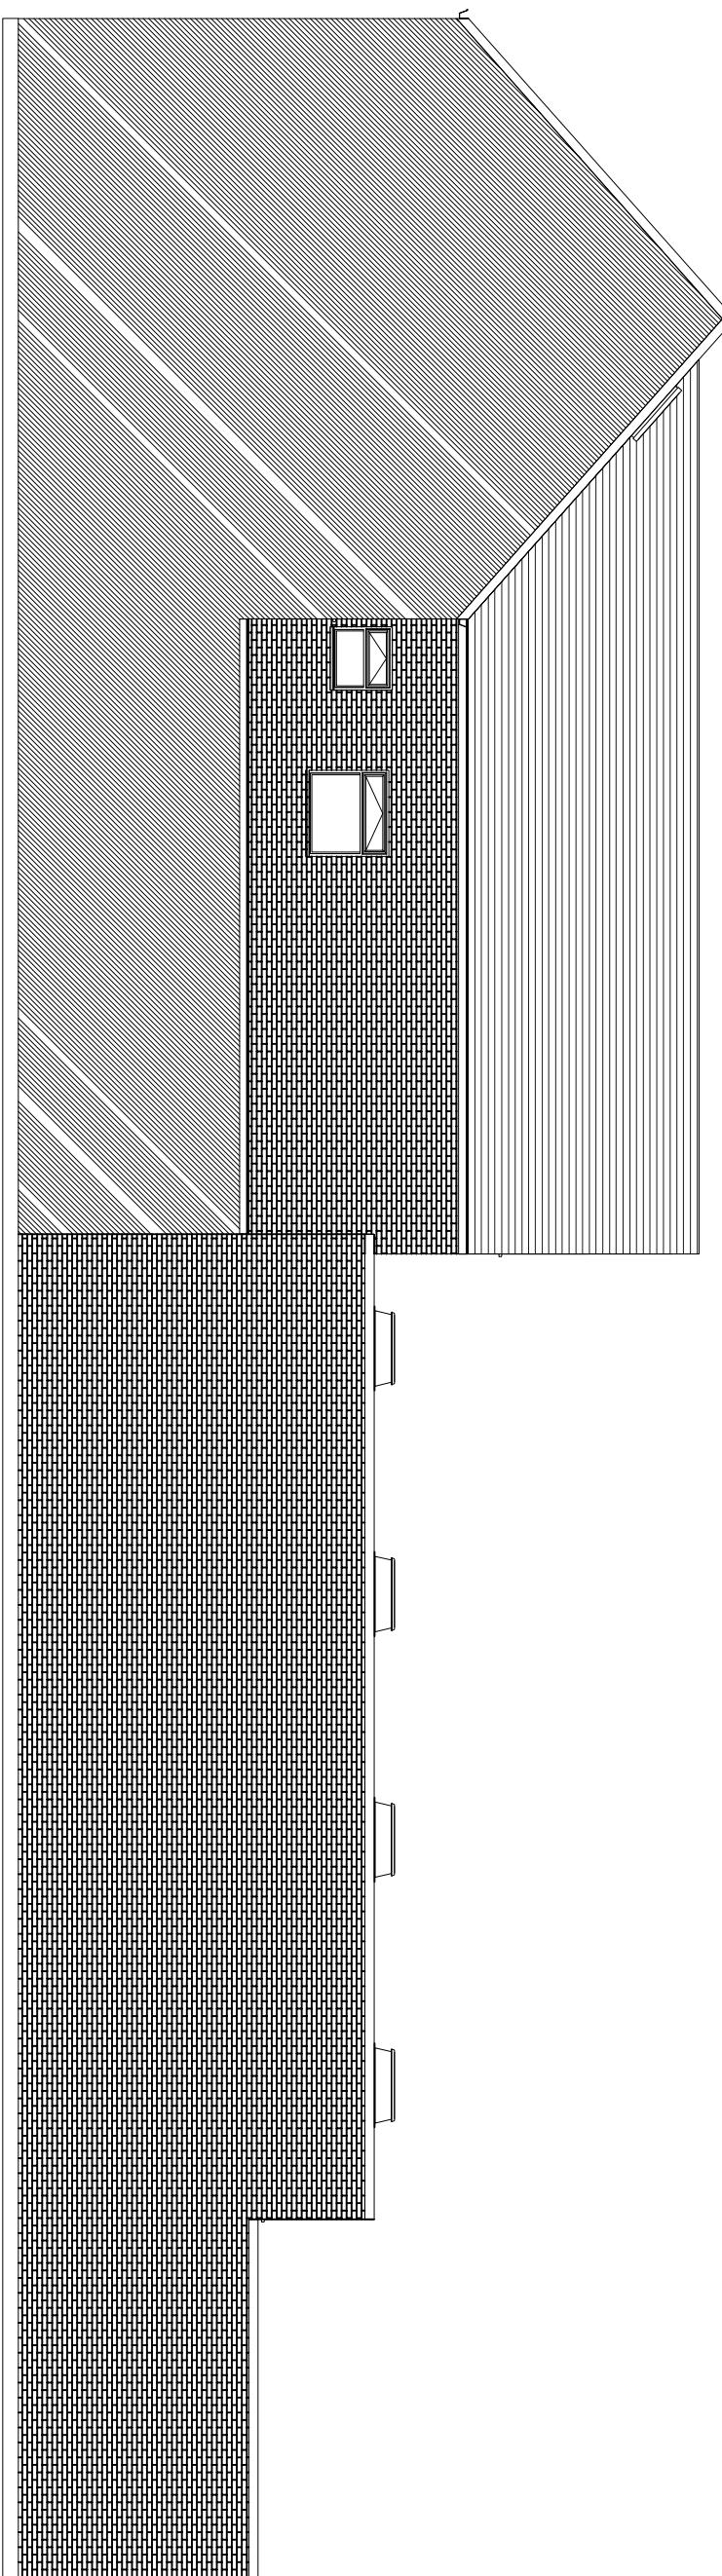

Front Elevation

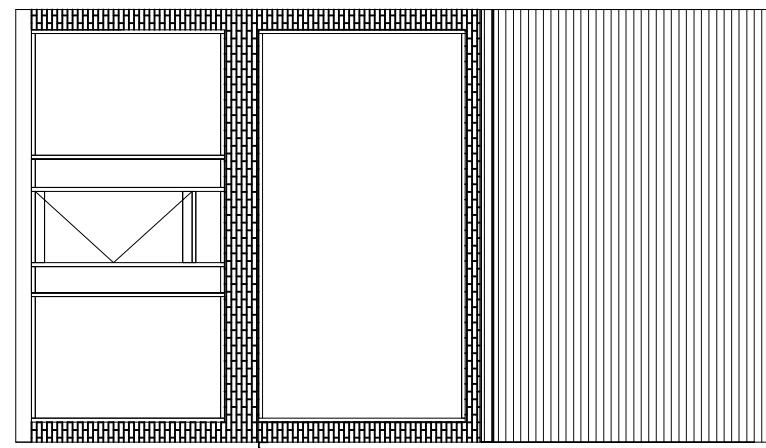

Rear Elevation

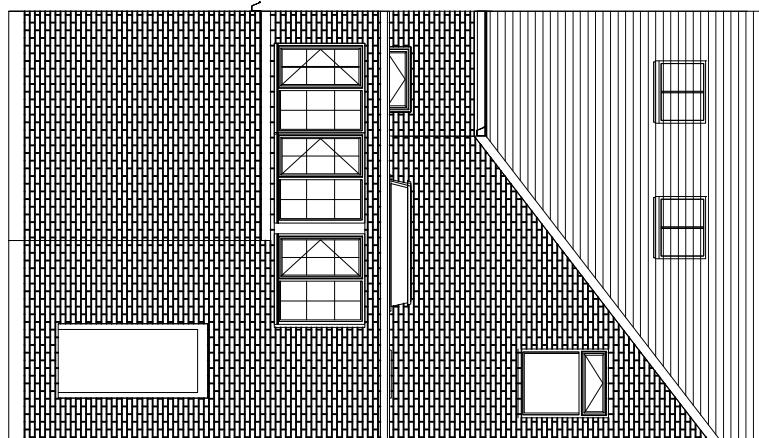

 <p>OCC, Building A 105 Eade Road London, N4 1TJ Tel: (020) 8150 1820 email: info@ajplans.co.uk web: www.ajplans.co.uk</p>		<p>Project Name 60 HIGH STREET RUISLIP LONDON HA4 7AA</p>									
<p>AJ PLANS</p> <p>Notes: the contractors are to check all the dimensions, levels, drain runs and general conditions before work commence.</p> <p>All works are to be carried out in accordance with current building regulations, british standards, code of practice and local authority requirements.</p>		<p>Title Elevation</p> <table border="1" style="float: right;"> <tr> <td>Street Nom.</td> <td>HS.60.EL.01</td> <td>Date</td> <td>19.07.22</td> </tr> <tr> <td>Checked by</td> <td>Checker</td> <td>Scale</td> <td>1 : 100 A3</td> </tr> </table>		Street Nom.	HS.60.EL.01	Date	19.07.22	Checked by	Checker	Scale	1 : 100 A3
Street Nom.	HS.60.EL.01	Date	19.07.22								
Checked by	Checker	Scale	1 : 100 A3								
<p>Rev.</p>											