



Casement Window Cut Section

Vertical Cut Section

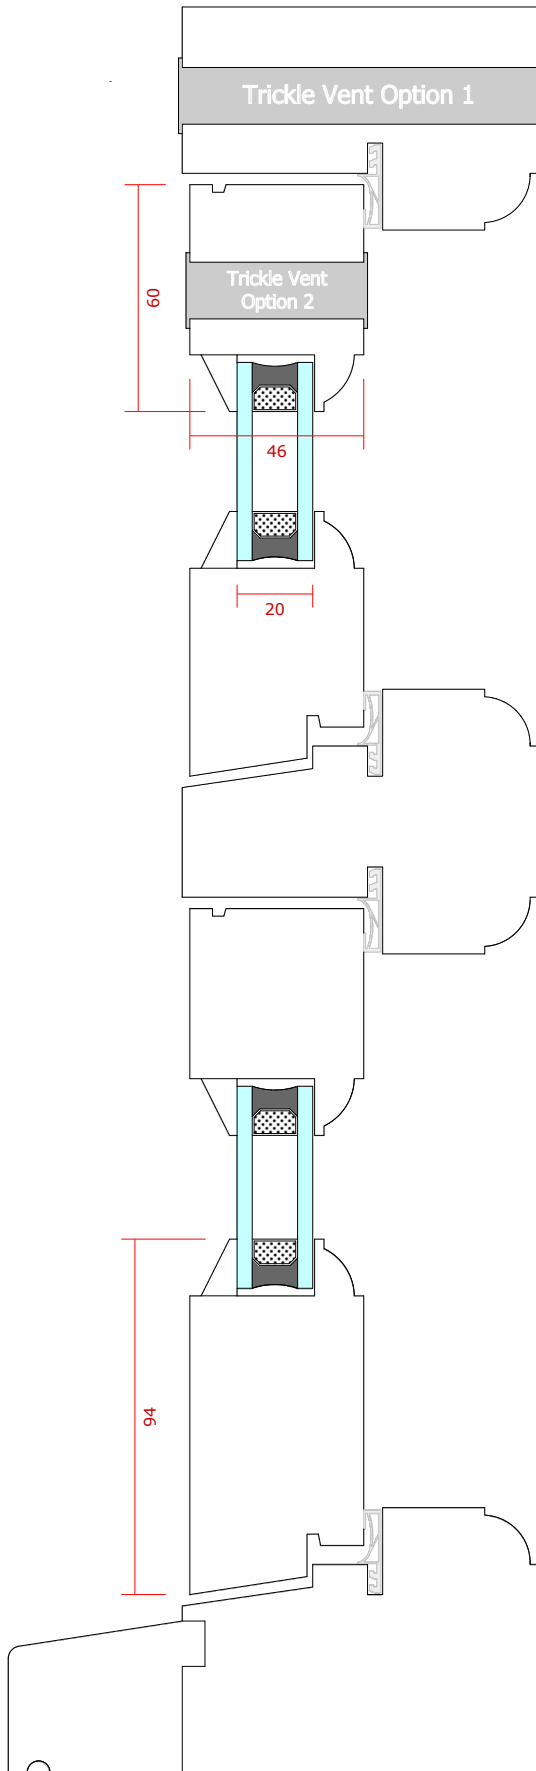

Horizontal Cut Section

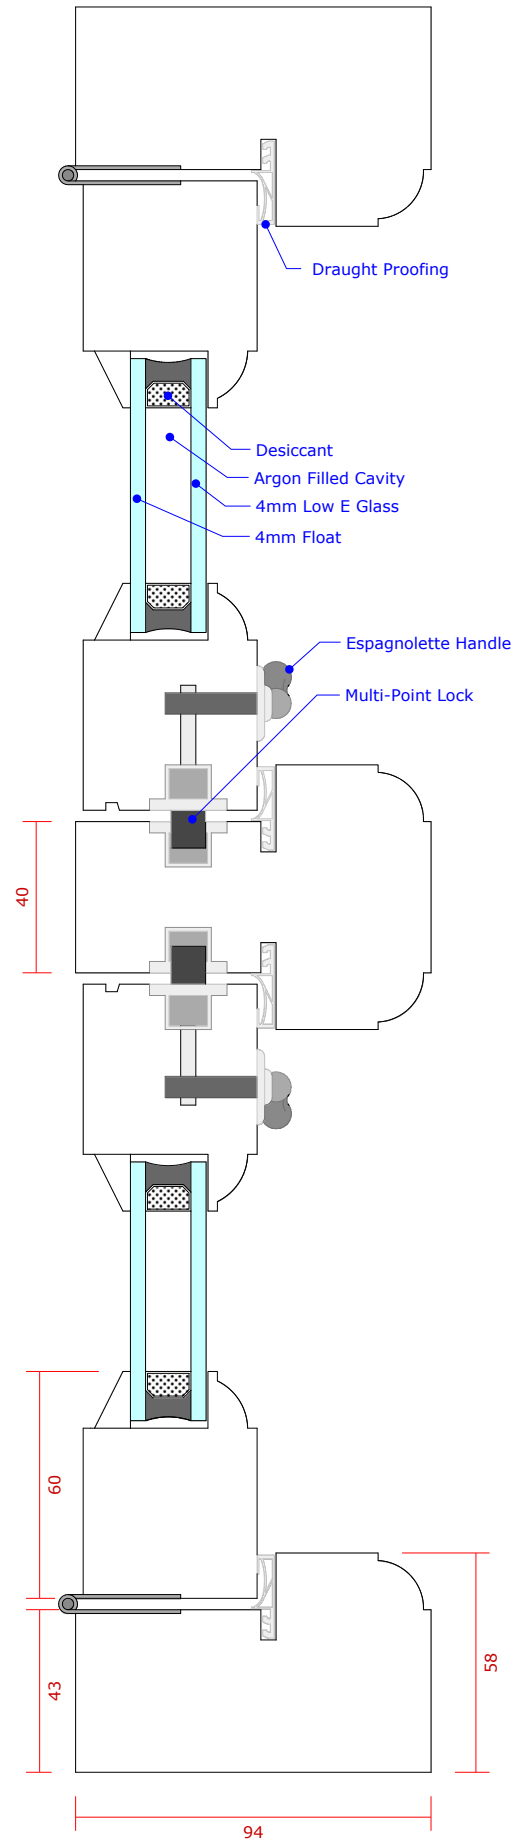

Todi & Boys, Davis Road,
Chessington, KT9 1TH



Date
May 27, 2022