



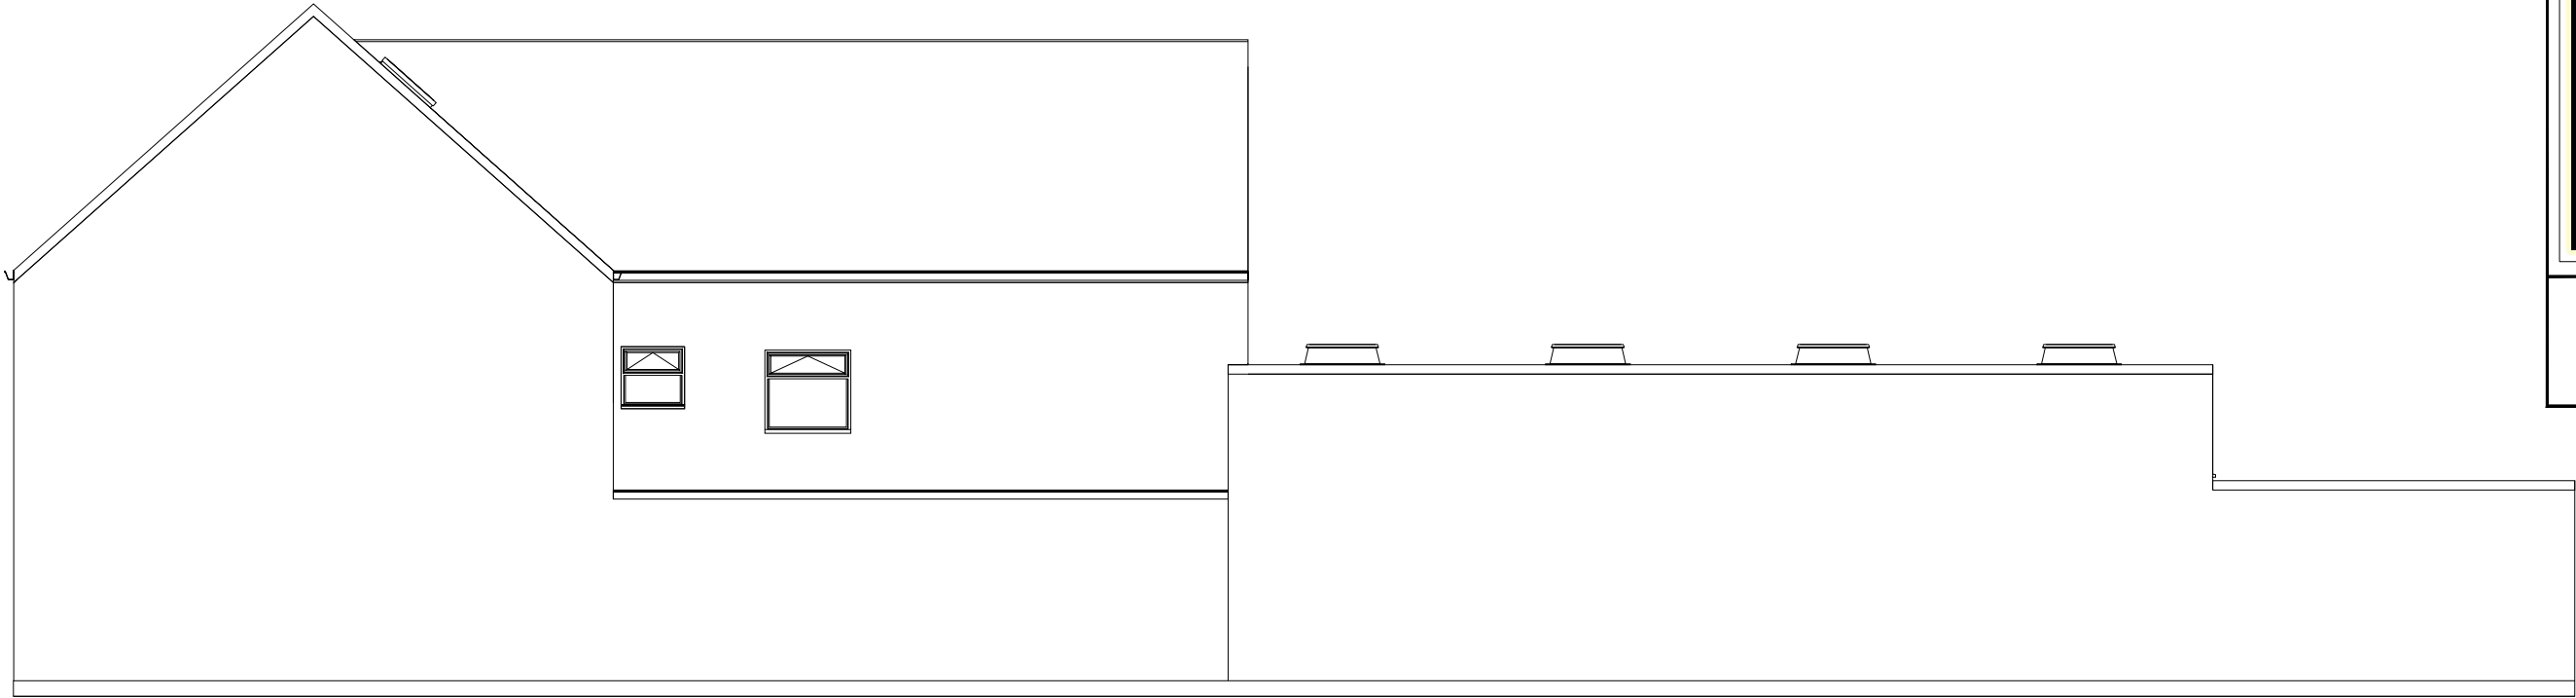

EXISTING SIDE ELEVATION

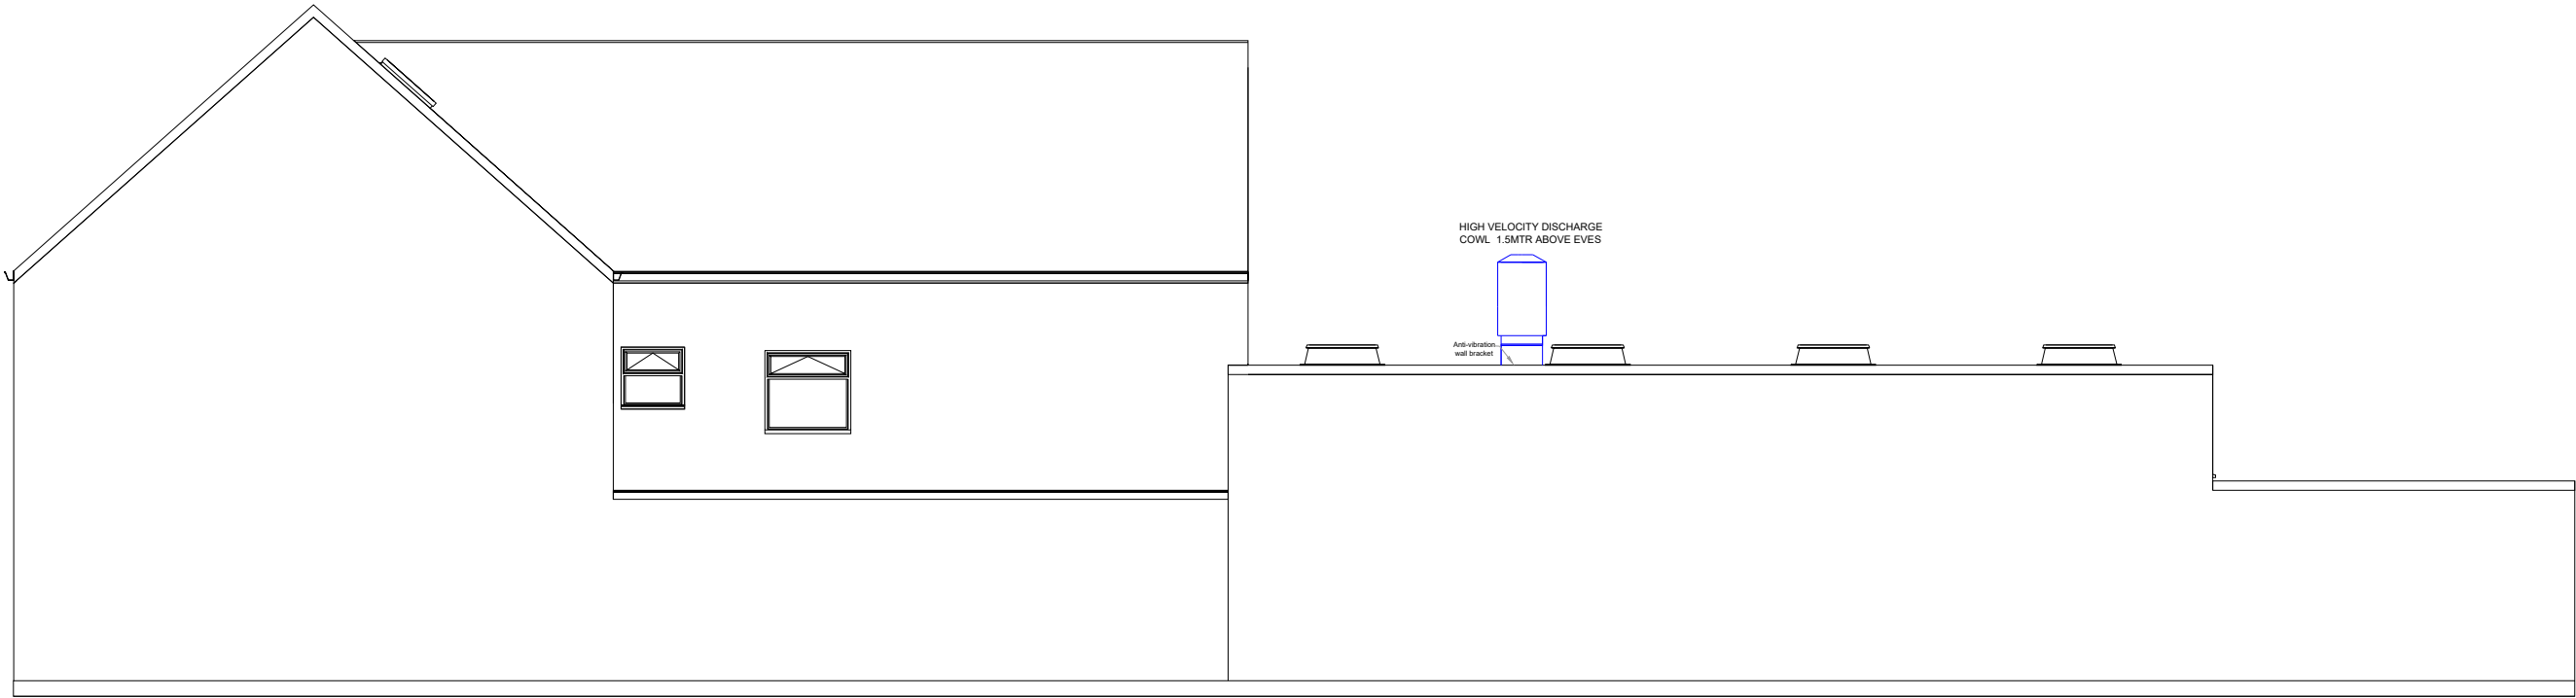

PROPOSED SIDE ELEVATION



Drawing no. 14

date	rev.	revision/author/checker
------	------	-------------------------

PURPOSE OF ISSUE
PLANNING

PROJECT
PEPE'S 60 HIGH STREET, RUISLIP HA4 7AA

DRAWING
EXISTING & PROPOSED SIDE ELEVATION

JOB NO. 2024-155		REV
---------------------	--	-----

DRAWN BY. MR	checked
--------------	---------

SCALE 1:100@A3	DATE: 05.03.2025
----------------	------------------