


EXISTING SIDE ELEVATION

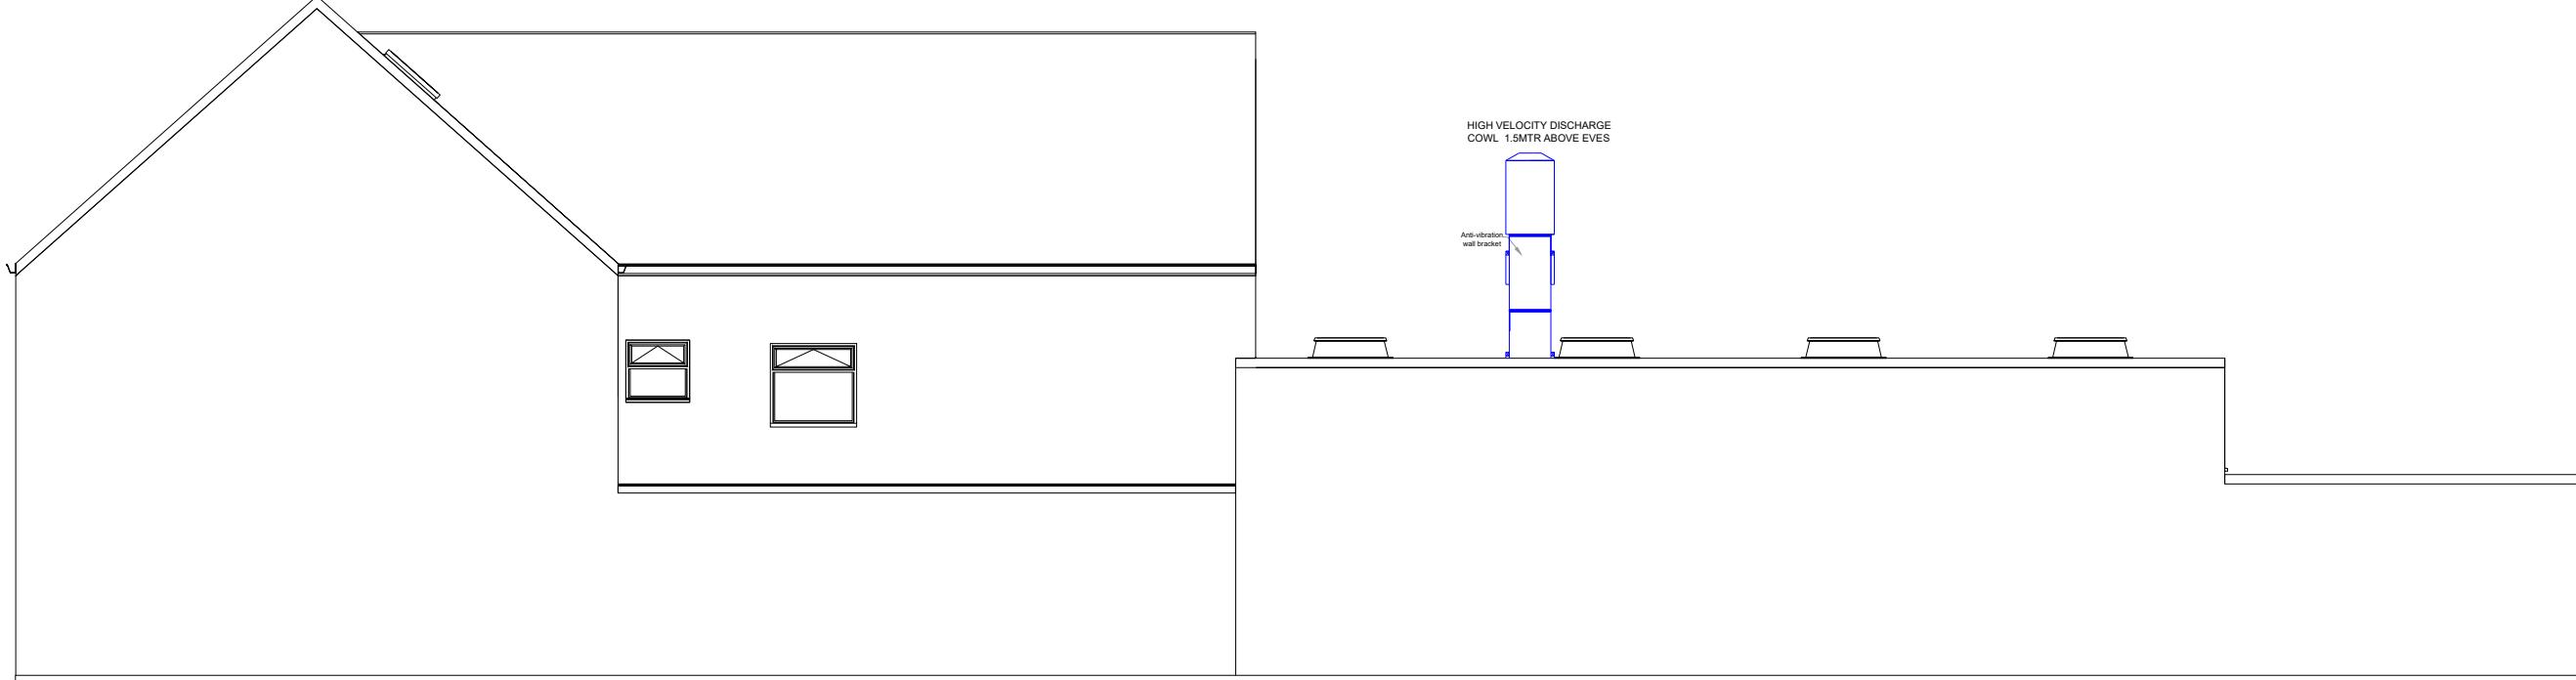

PROPOSED SIDE ELEVATION

Drawing no. 6.0		
date	rev.	revision/author/checker
PURPOSE OF ISSUE		
PLANNING		
PROJECT		
PEPE'S 60 HIGH STREET, RUISLIP HA4 7AA		
DRAWING		
EXISTING & PROPOSED SIDE ELEVATION		
JOB NO.		REV
2024-155		
DRAWN BY. MR		checked
SCALE 1:100@A3		DATE: 11.03.2025