




DETAIL F

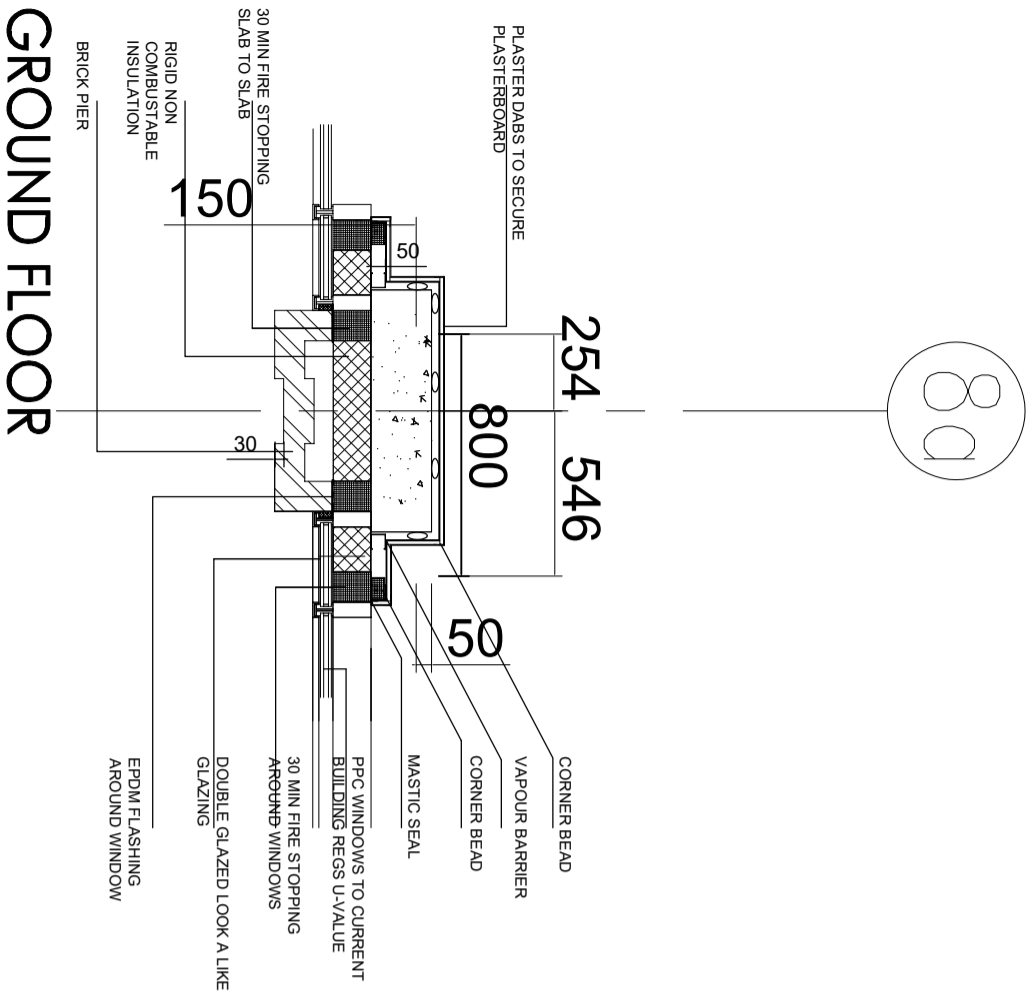

DETAIL G

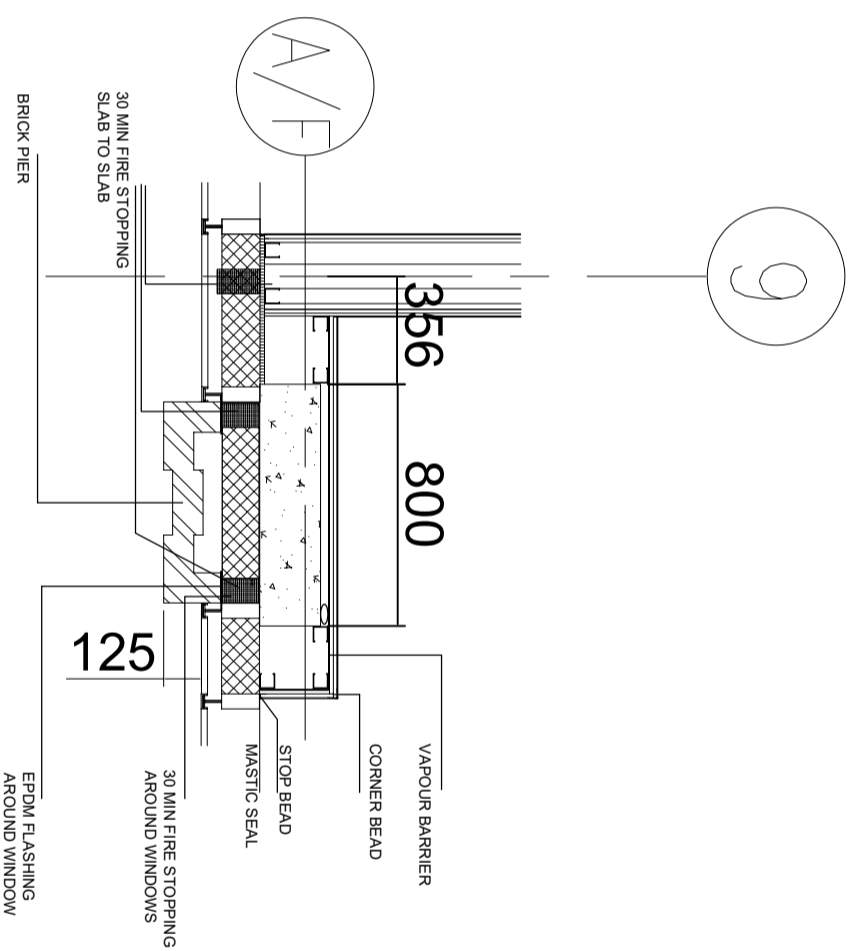

DETAIL H

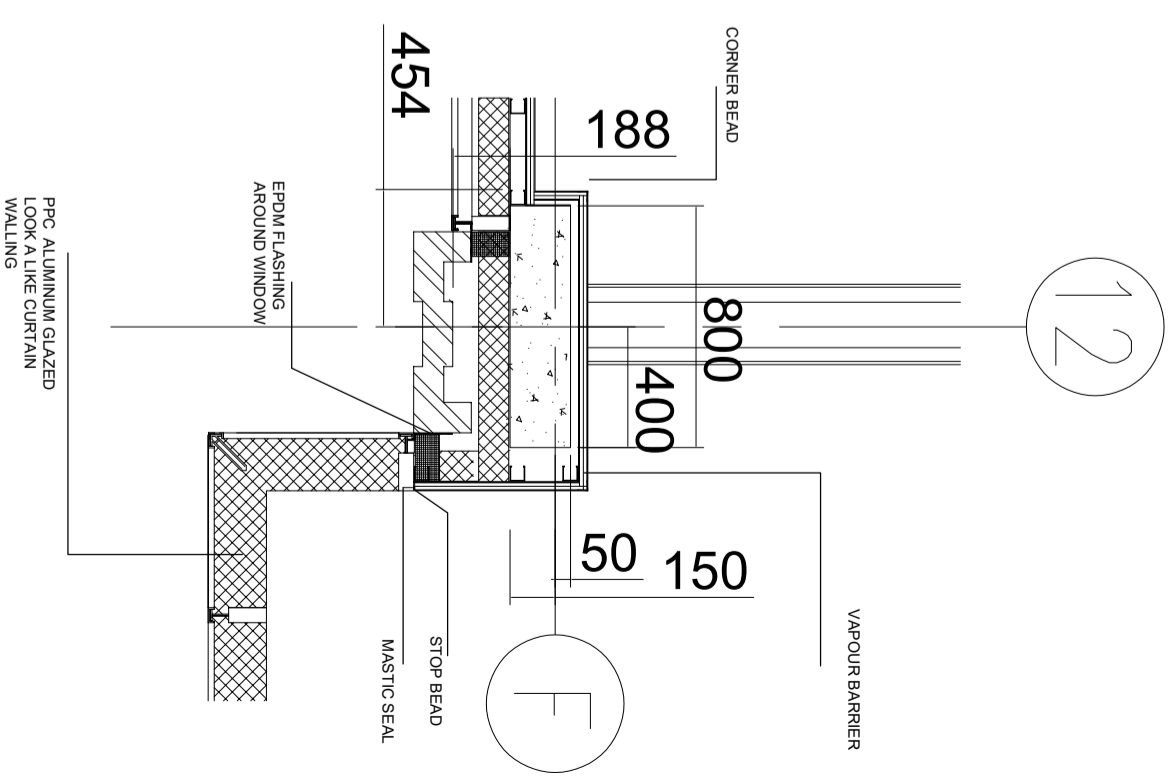

CONSTRUCTION ISSUE

Notes:
 Do not alter the design
 unless instructed in writing
 by the architect. Dimensions on site
 drawings take precedence over
 dimensions on the above shop drawings or
 construction instructions.



Rev.	Description	Initial	Date
A	DETAIL REVISED AS AGREED	MKE	20-06-23
B	DETAIL REVISED AS ENGINEERS RECOMMENDS	MKE	04-04-24
C	DETAIL REVISED AS ENGINEERS RECOMMENDS	MKE	24-05-24
D	DETAIL REVISED	MKE	24-10-24

Rev.	Description	Initial	Date

DENNER ELLIS BODDINGTON
CHARTERED ARCHITECTS
 Phoenix Yard, 65 King's Cross Road, London WC1X 9LW
 Telephone: 020 7239 4803 Fax: 020 78412 7482
 E-Mail: architects@dennerellisboddington.co.uk

Client
NINE GROUP LTD

Project
PROPOSED APART HOTEL
BATH ROAD HEATHROW

Drawn: NIT Checked: NIT Status: RWC-STATUS

Title
PIER DETAILS
SHEET 3 OF 5

Date: 12-06-23
 Scale: 1:25@A3
 Drawing no: 23/445 CA 003
 Revision: D

Anglo-Diversees Consultants Limited. This drawing is copyright.