


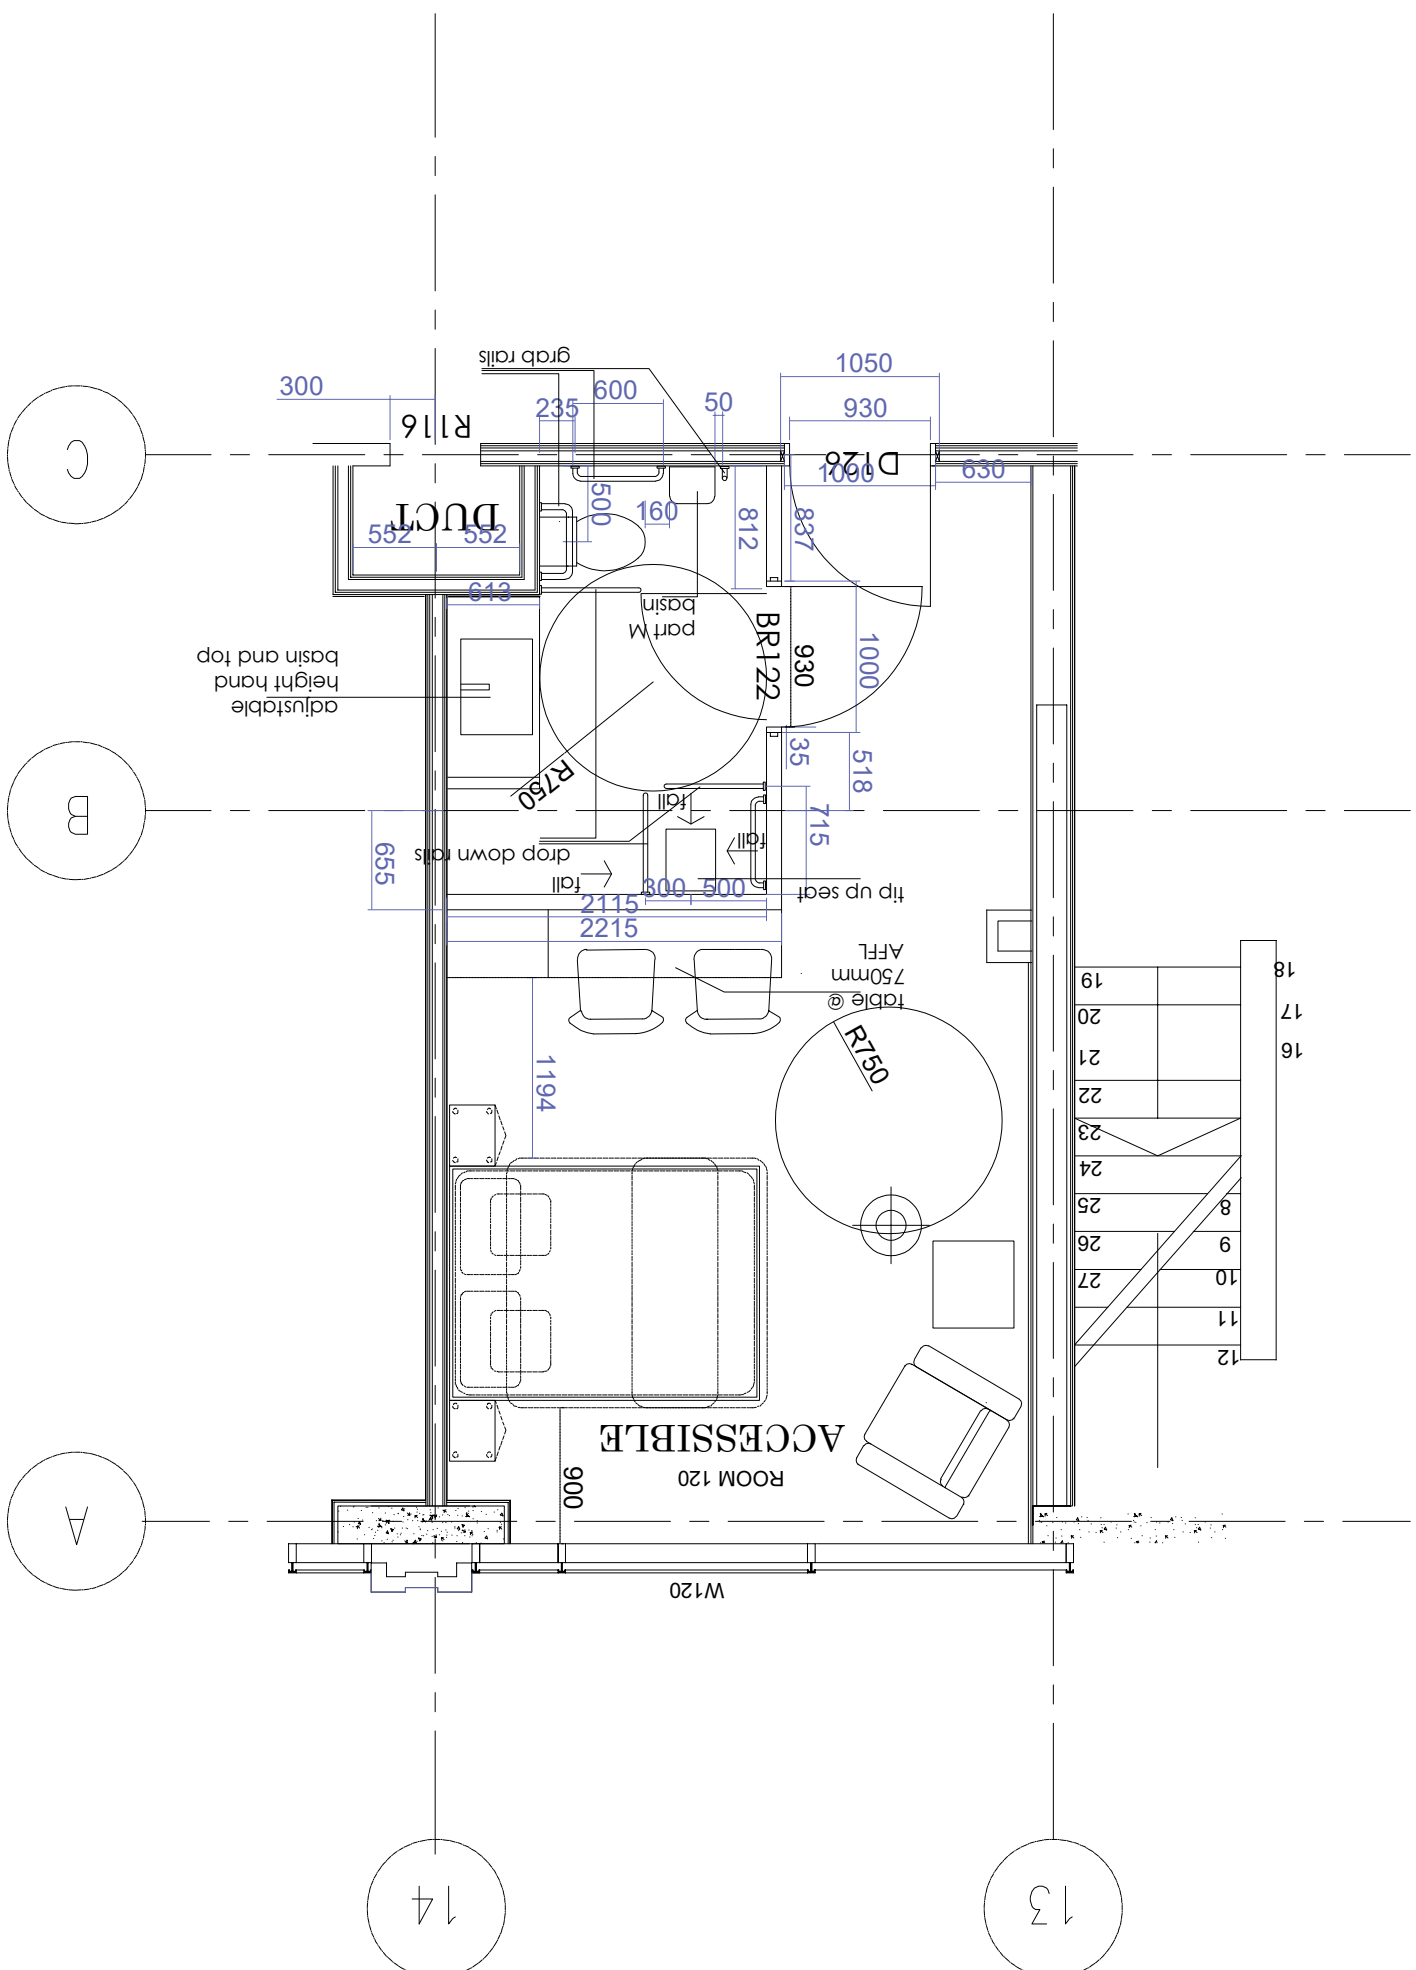

Notes:
Do not scale from this drawing.
Contractor to take and check all dimensions on site before work commences. Discrepancies to be reported to the architect. Subcontractors to verify all dimensions on site before making shop drawings or commencing manufacture.

Rev.	Description	Initial	Date
------	-------------	---------	------

Rev	Description	Initial	Date
-----	-------------	---------	------

**DENNER ELLIS BODDINGTON
CHARTERED ARCHITECTS**

Phoenix Yard, 65 King's Cross Road, London WC1X 9LW
Telephone: 020 7239 4903 Fax: 020 78412 7482
E-Mail: architects@denner.co.uk

Client

NINE GROUP LTD

Project

PROPOSED APART HOTEL
BATH ROAD HEATHROW

Drawn	Checked	Status
INIT	INIT	DWG-STATUS
TYPICAL ACCESSIBLE BEDROOM		

Date	DATE	Plot Date	20-04-23
Scale	1:50@A3		
Drawing no.	23/465	GA	033
		Revision	