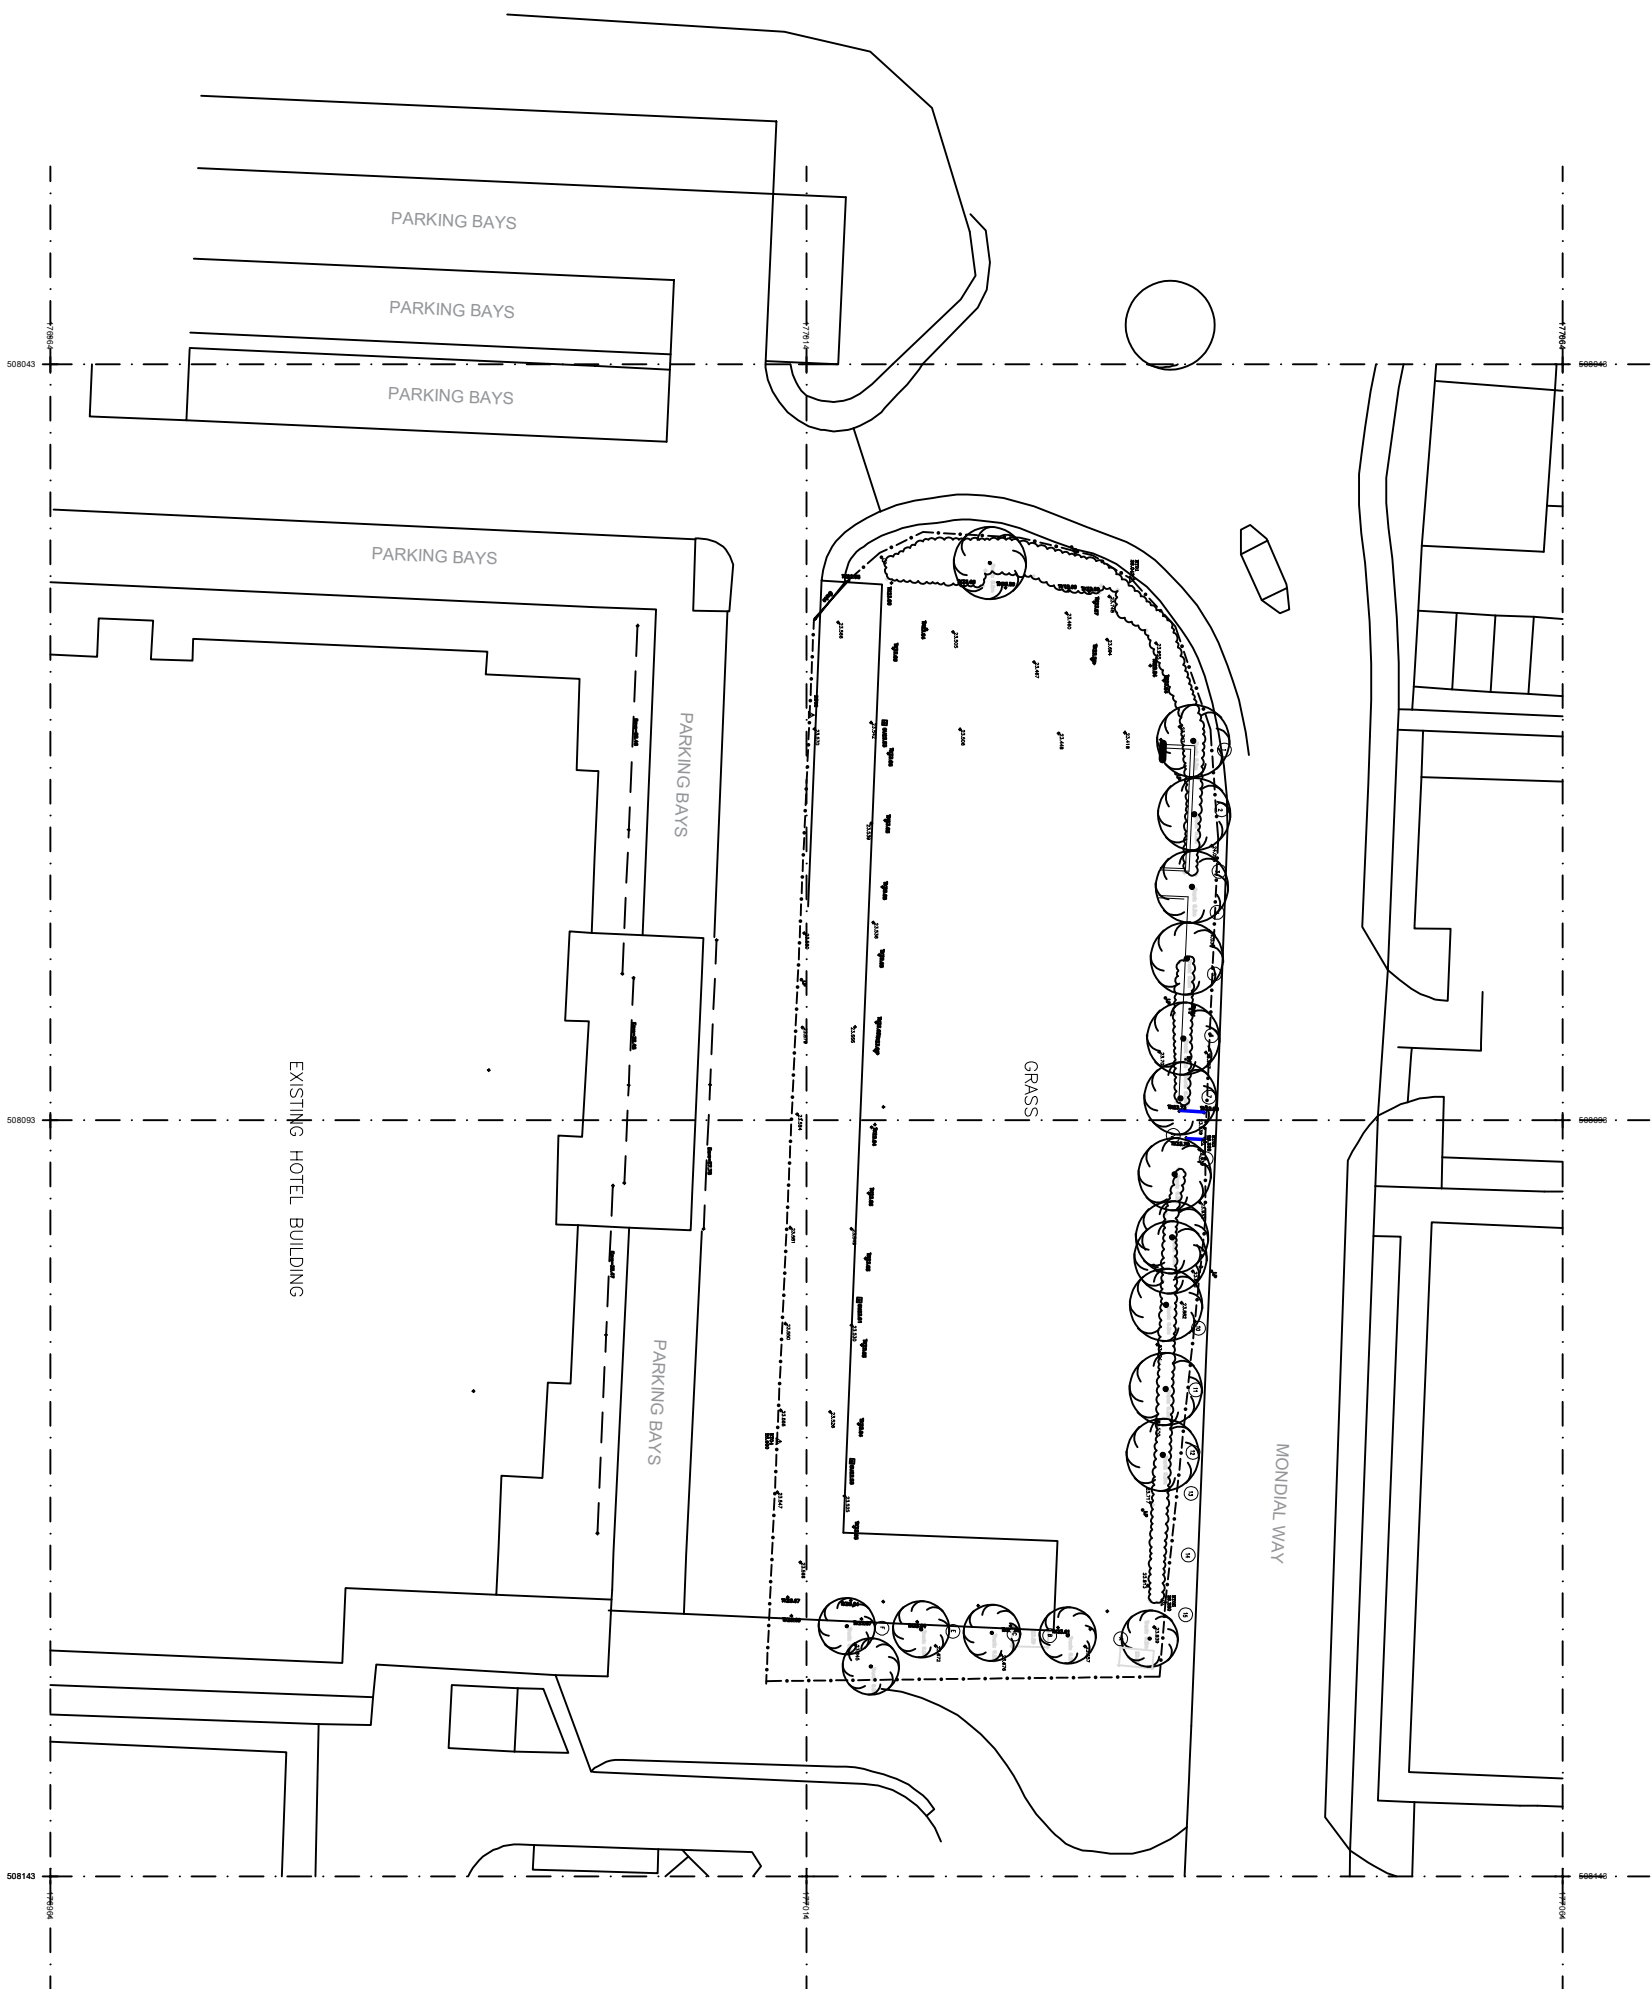


Notes: Do not scale from this drawing. Contractor to take and check all dimensions on site and report any discrepancies immediately to the architect. Subcontractors to verify all dimensions on site before making shop drawings or commencing installation.			
CAD File			
Rev. Description		Initial	Date
Rev. Description		Initial	Date
Phoenix Yard, 65 King's Cross Road, London WC1X 9LW Telephone: 020 7239 4903 Fax: 020 78412 7482 E-Mail: architects@dennerellis.com			
Client		DENNER ELLIS BODDINGTON CHARTERED ARCHITECTS	
Project		NINE GROUP LTD PROPOSED APART HOTEL BATH ROAD HEATHROW	
Drawing Title		Checked INIT	Status DWG-STATUS
Drawing no.		Scale 1:500@A3	Revision 23/465 PA 012
Date DATE		Plot Date 20-04-23	