
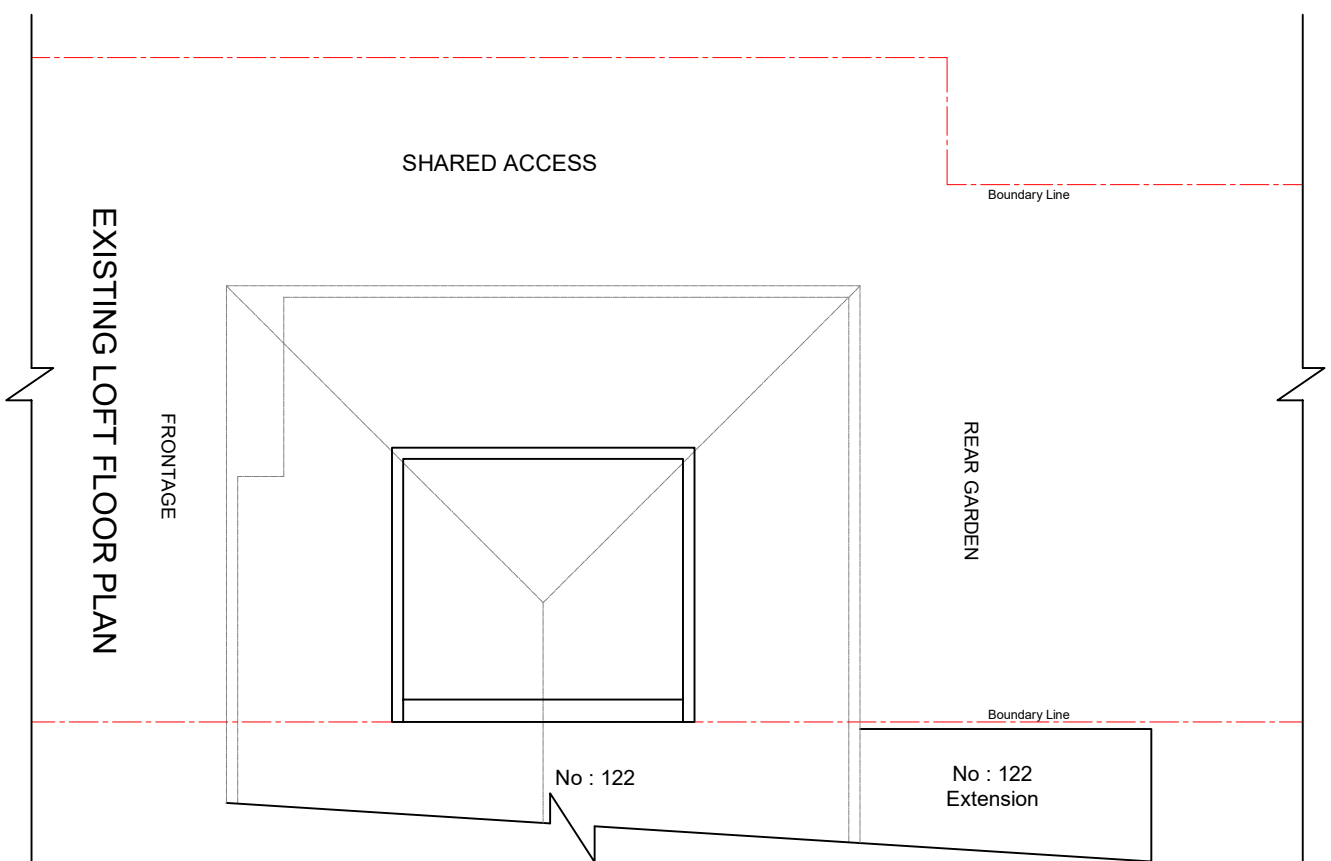
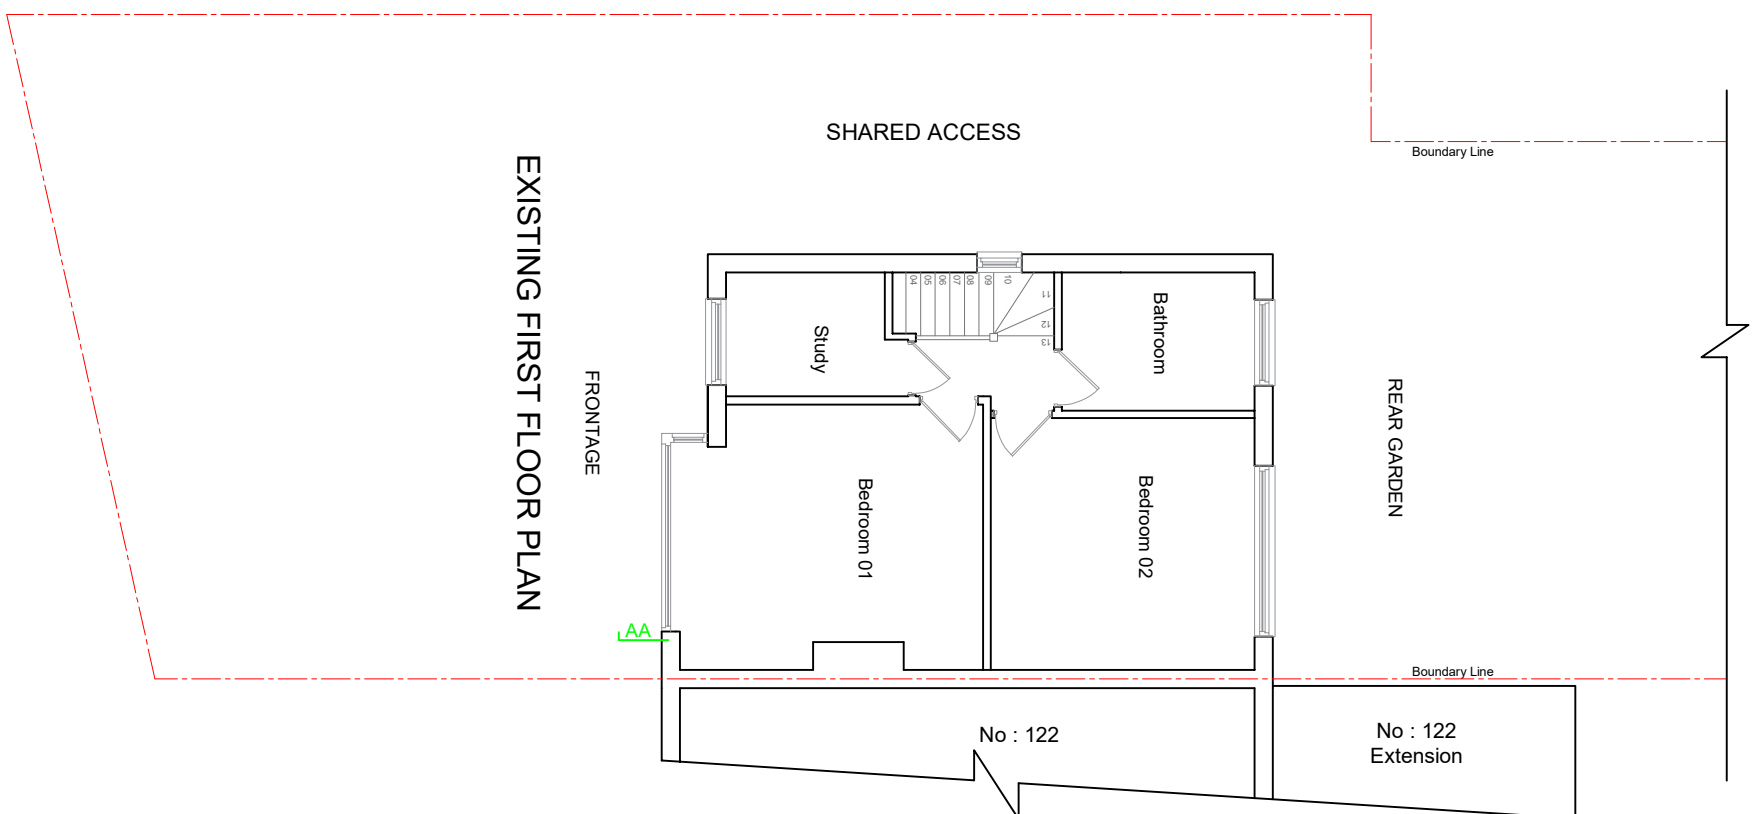


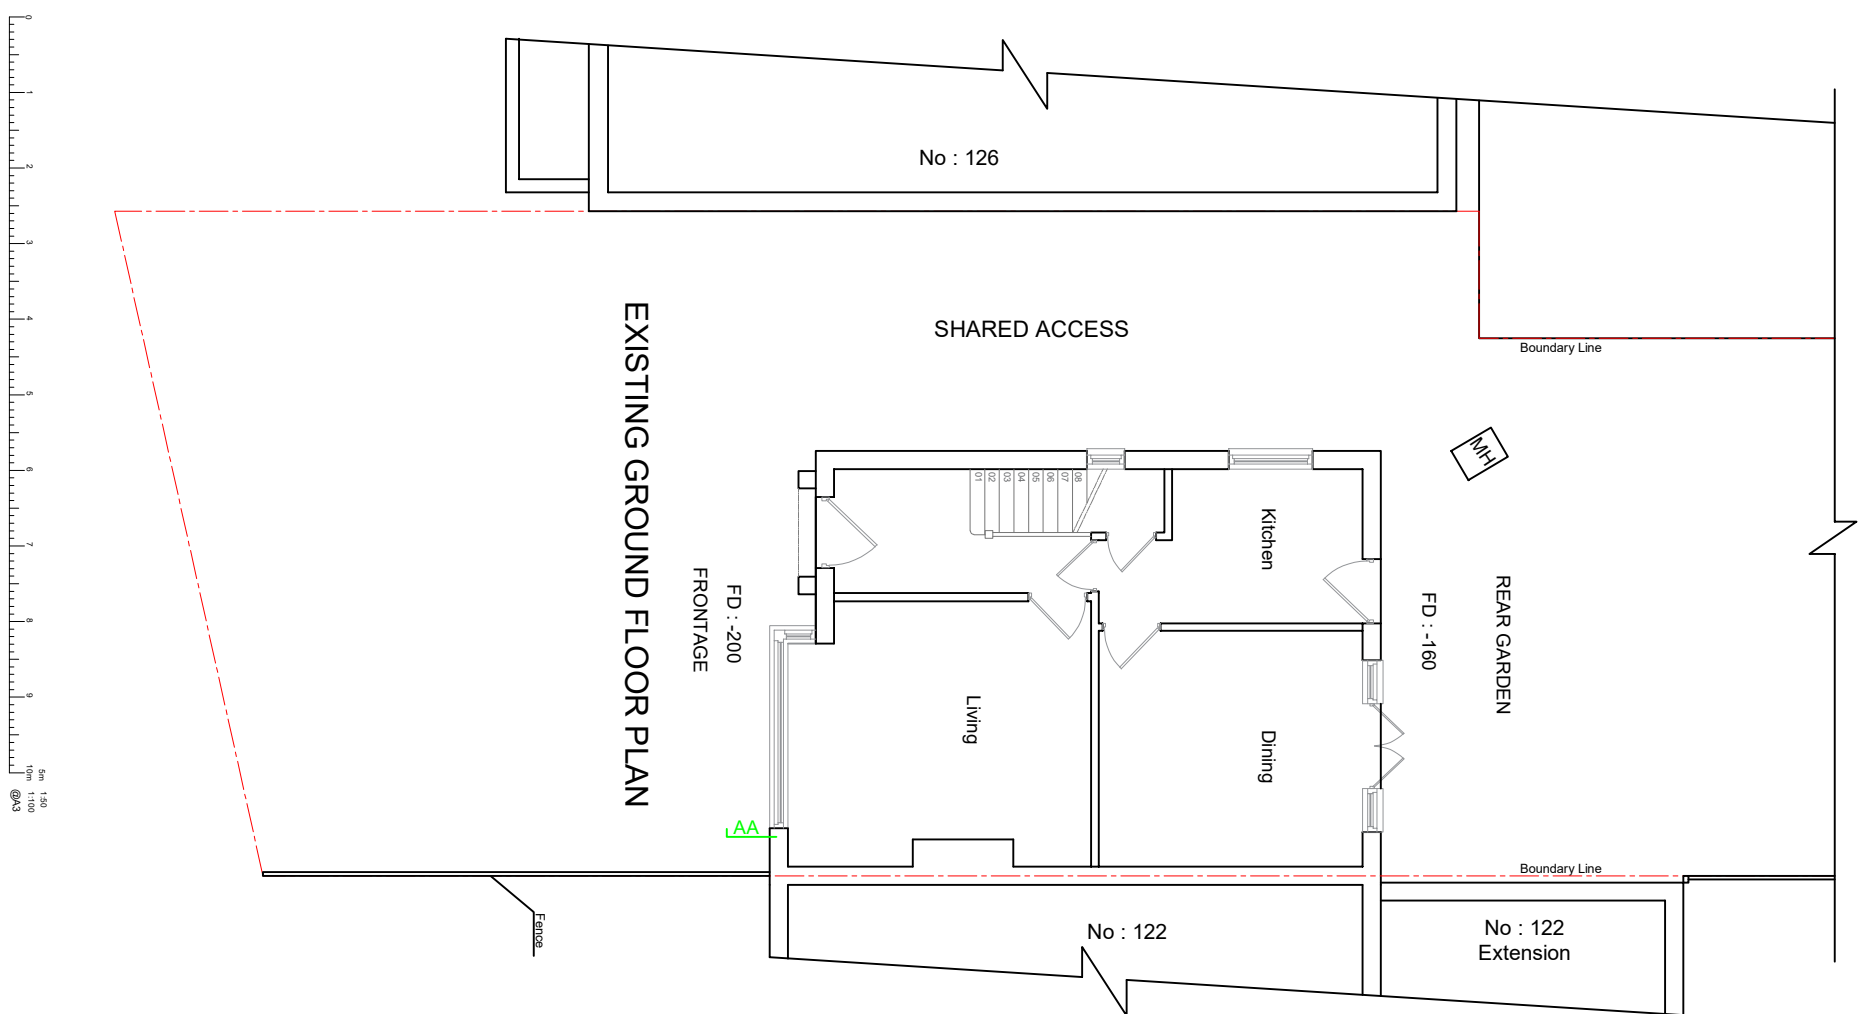

COPYRIGHT :
JOB TITLE : 124 West Drayton Road, Uxbridge, UB8 3LE
DRAWING TITLE : Existing Plans
SCALE : 1/100
Date : 18.07.2023
DRG No : 124WEST-07