





01 - OS MAP

SCALE 1:1250

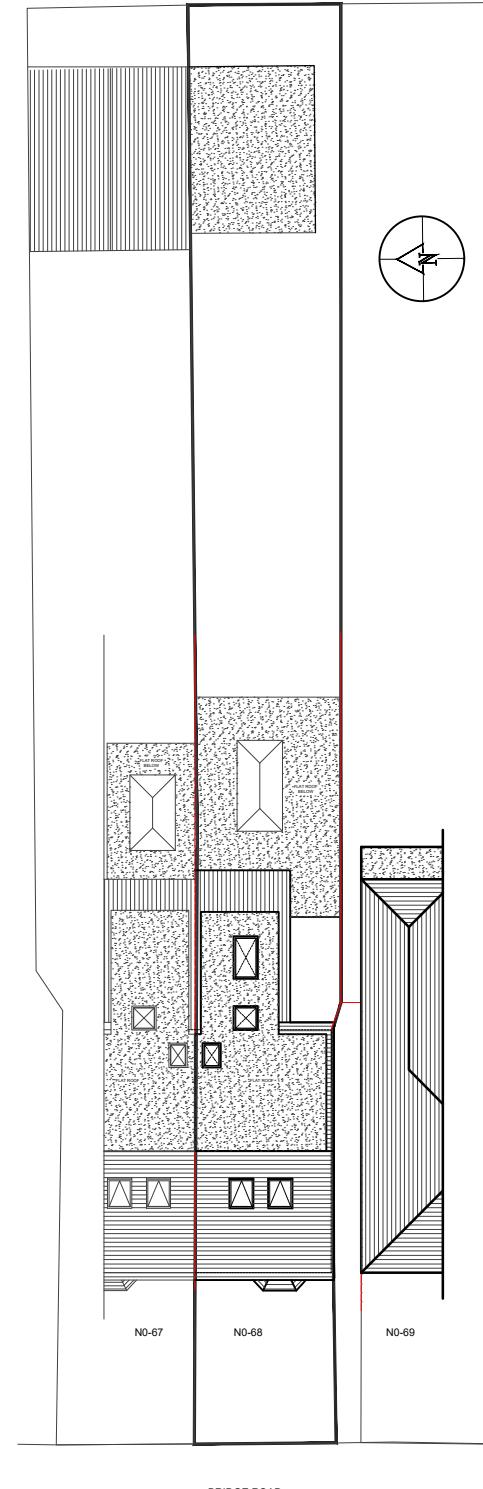

02 - EXISTING BLOCK PLAN

SCALE 1:250

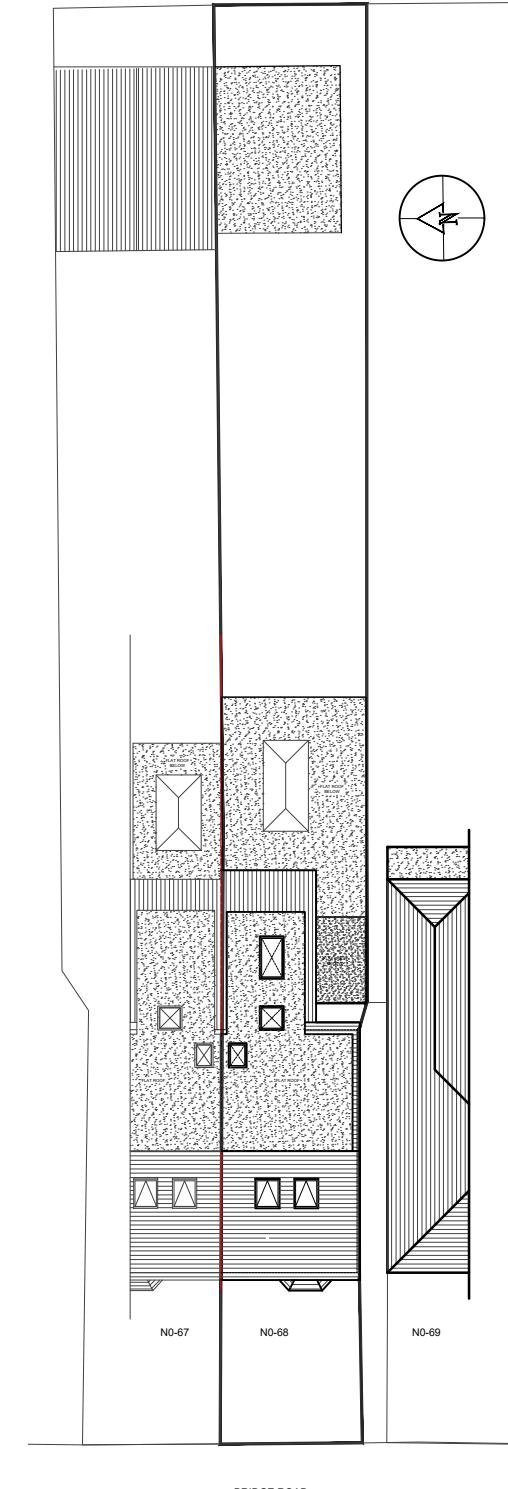

03 - PROPOSED BLOCK PLAN

SCALE 1:250

REVISIONS

HOUSE-HOLDER APPLICATION

DE ARCHITECTURAL CONSULT.LTD
M: 07824773079, 07869580774
E: design endeavour@gmail.com

Project
68 BRIDGE ROAD, UXBRIDGE HILLINGDON
LONDON UB9 6EE

OS MAP & BLOCK PLANS

| | | | |
|-----------------------|---------------------------|----------|----------------|
| Scale As shown@A3 | Drawn FA | Approved | Date OCT-23 |
| Job No. DAC-188/23 | Drawing No. PH-68BR-01 | Rev. | - |