
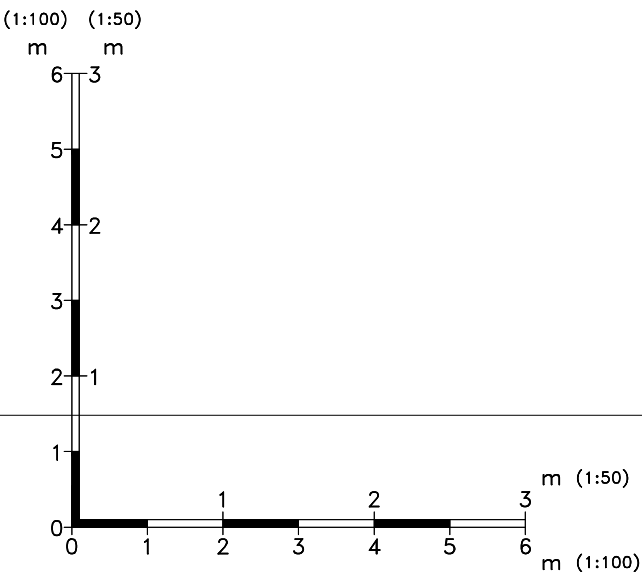


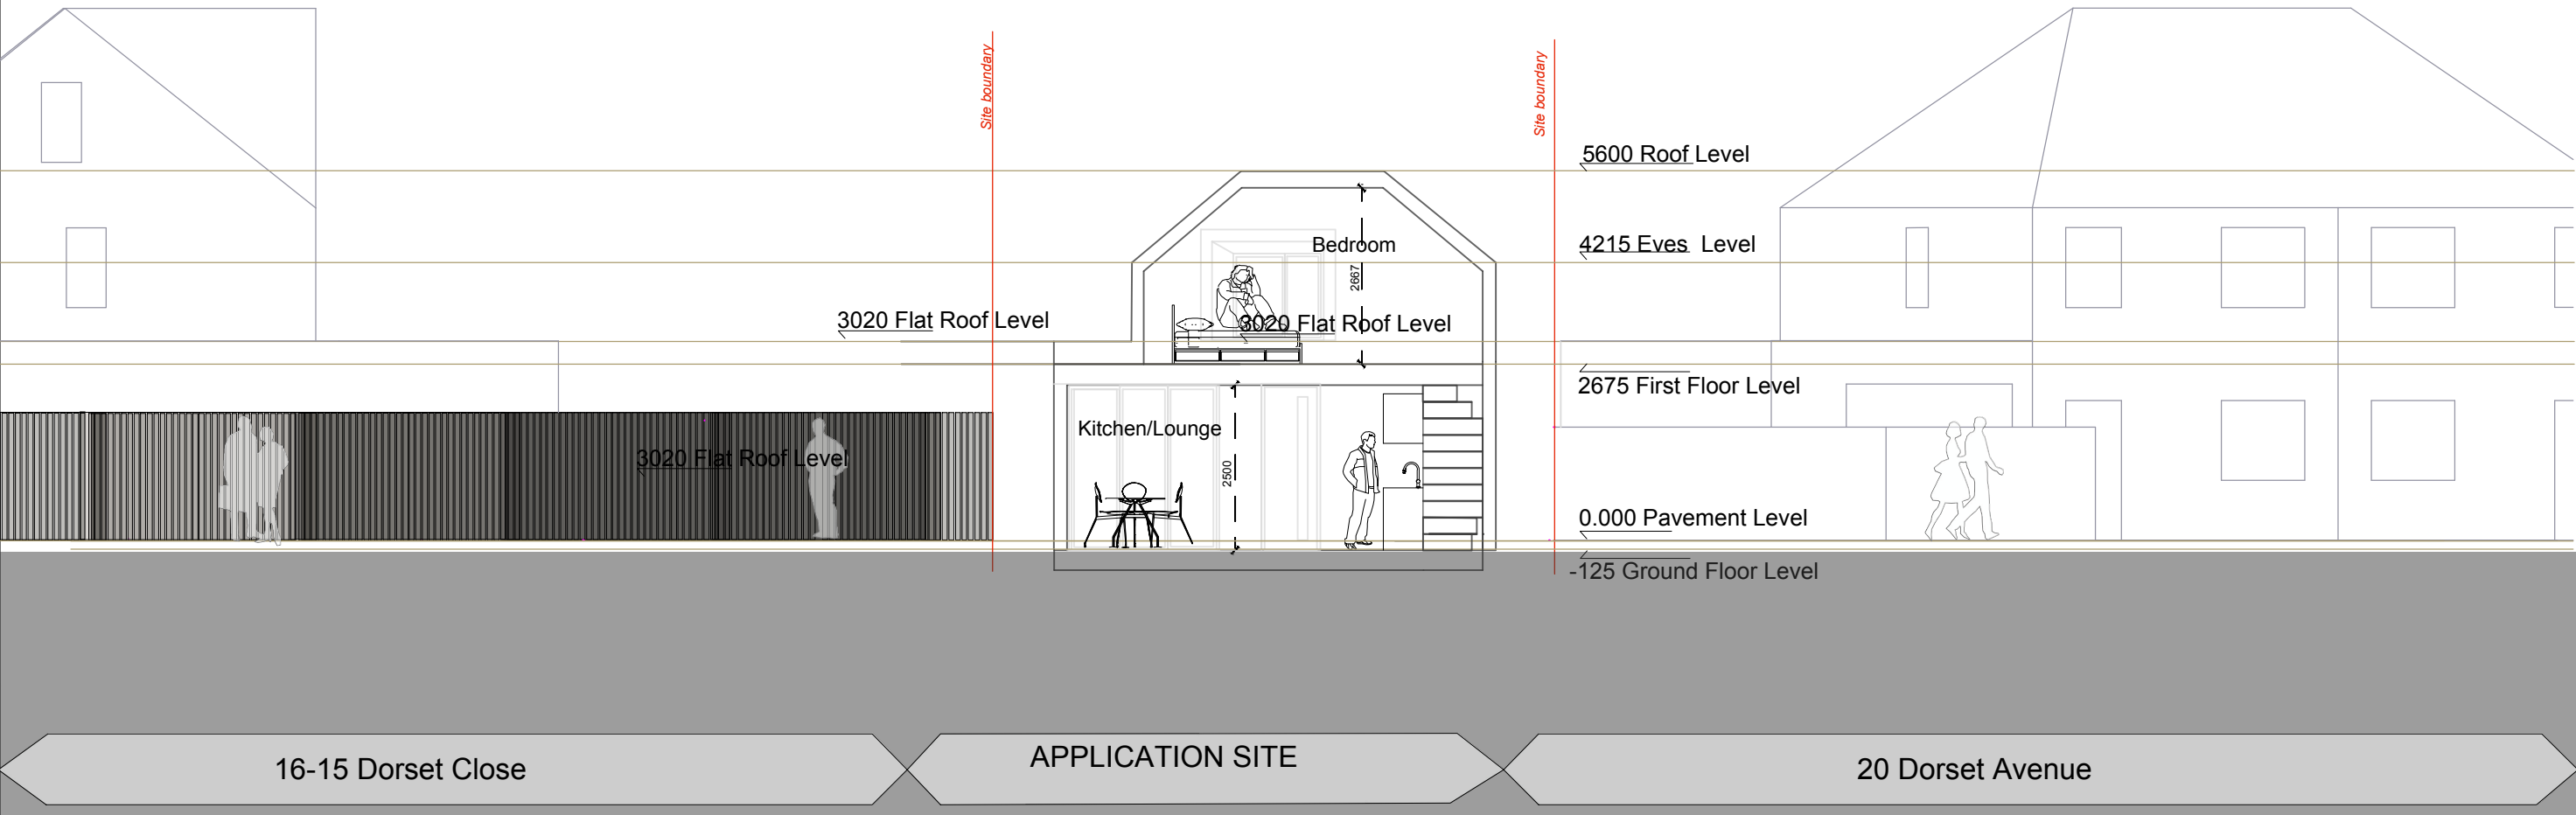

Title of Revision	NN	00.00.00	NN
First Revision	Drawn	Date	Checked

Client's name	
Scale:	1 : 100 @ A3
Drawn	EW
Checked	PA
Date	10.09.2023

Job title	Land at rear of 20 Dorset Avenue UB4 8NZ
Drawing title	Proposed Section A-A
Job No	02
Drawing No	A GA (02) 04
Status:	Planning
Rev	1