



- 1 Hipped roof with slates covering
- 2 Aluminium bathroom and hallway windows with obscured glazing
- 3 Existing timber fence
- 4 Brick Walls



Existing Left Elevation and Street View

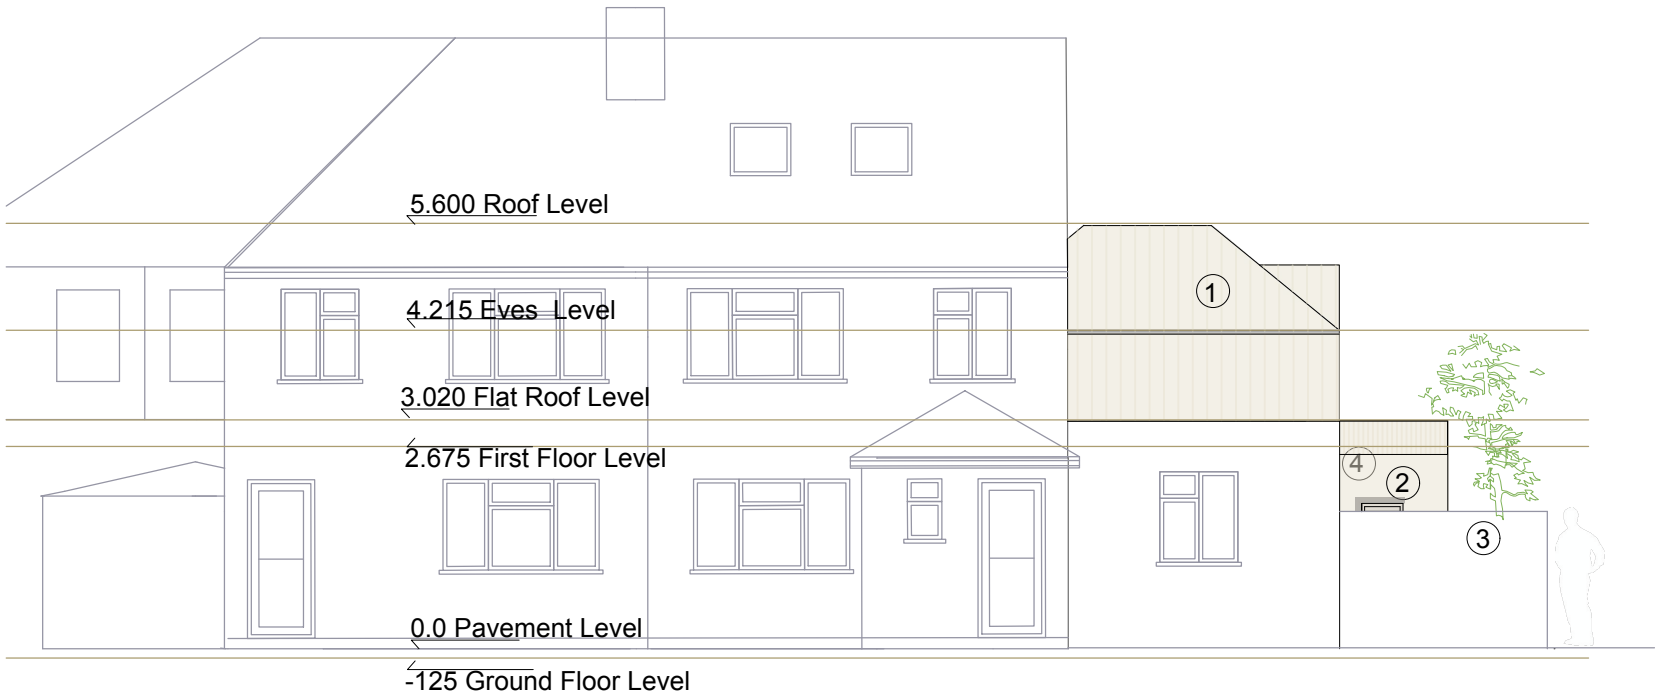

Proposed Left Elevation and Street View

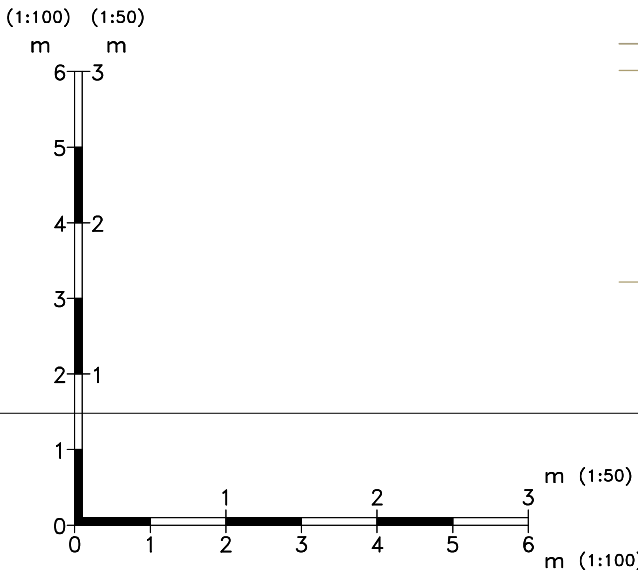

Title of Revision	NN	00.00.00	NN
First Revision	Drawn	Date	Checked

Client's name		
Scale:		
1 : 100 @ A3		
0	5(10)m	
Drawn	Checked	Date
EW	PA	10.09.2023

Job title		
Land at rear of 20 Dorset Avenue UB4 8NZ		
Drawing title		
Proposed Left Elevation and Street View		
Job No	Drawing No	Status:
02	A GA (02) 06	Planning