
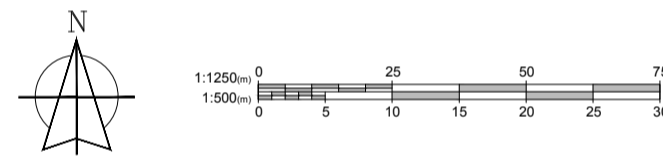
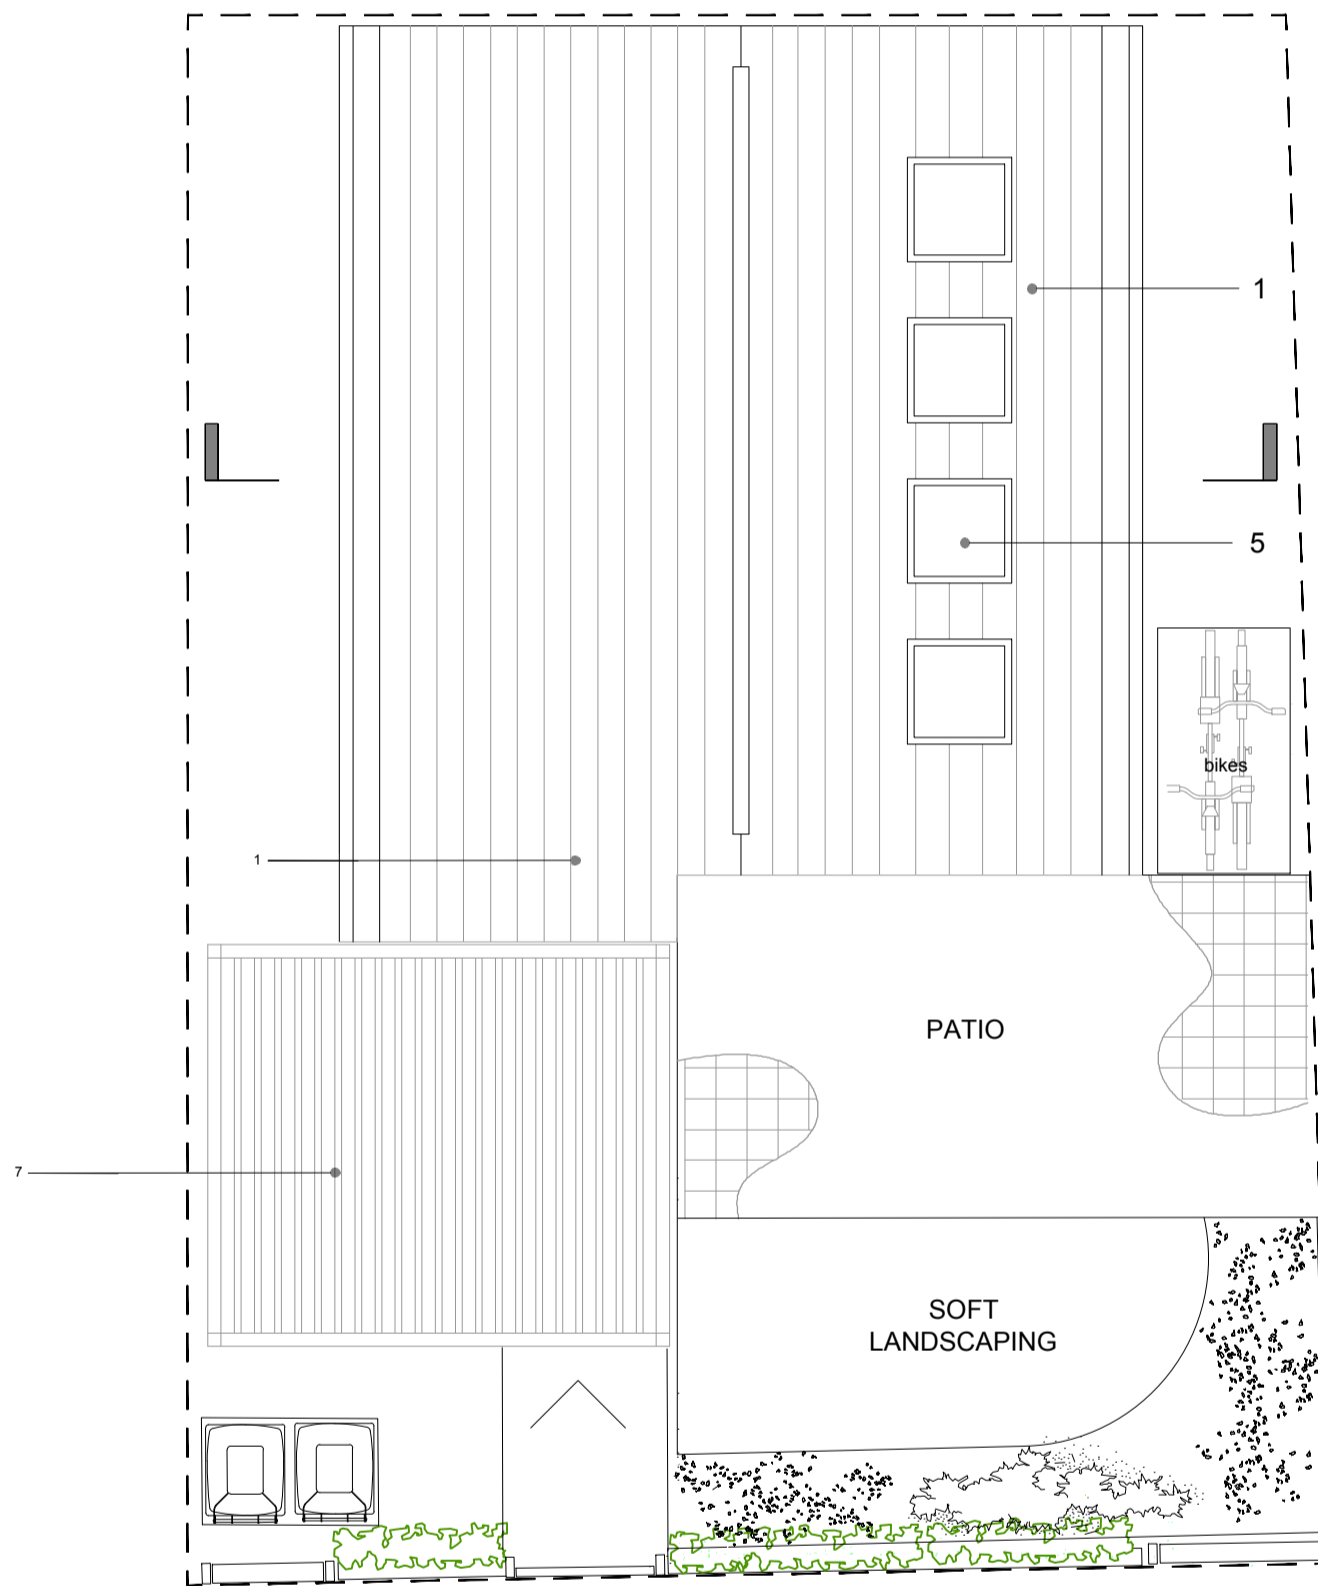
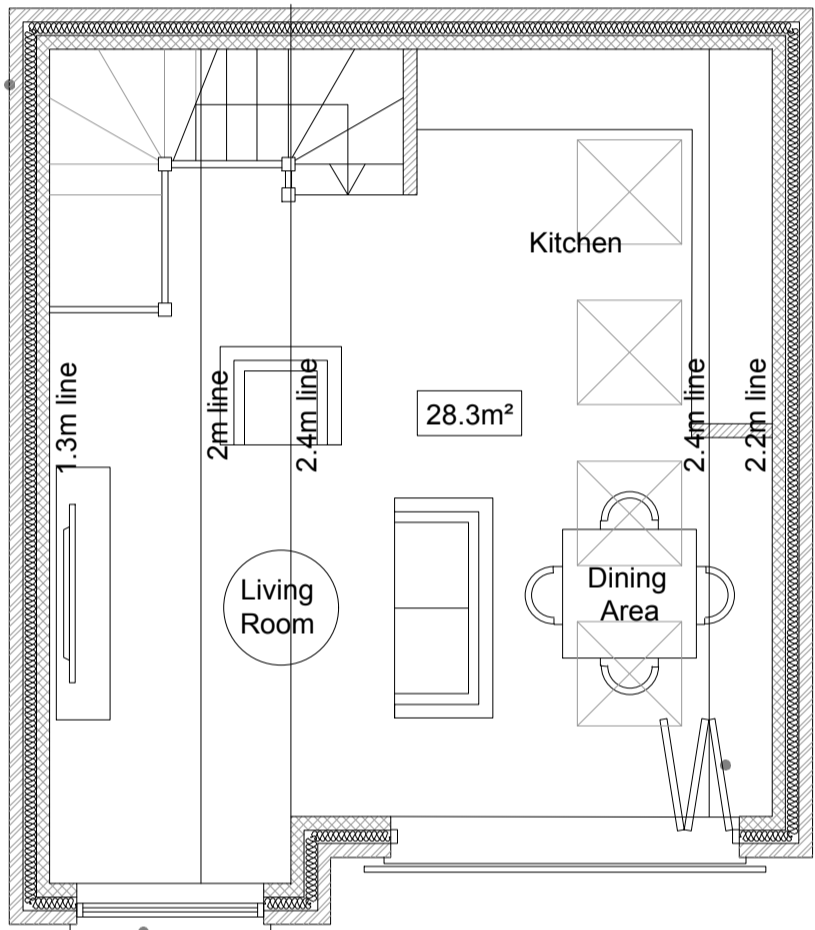


Amenity 42.5 m2

Ground Floor 31.5 m2

First Floor 31.5 m2

Total internal area 63 m2

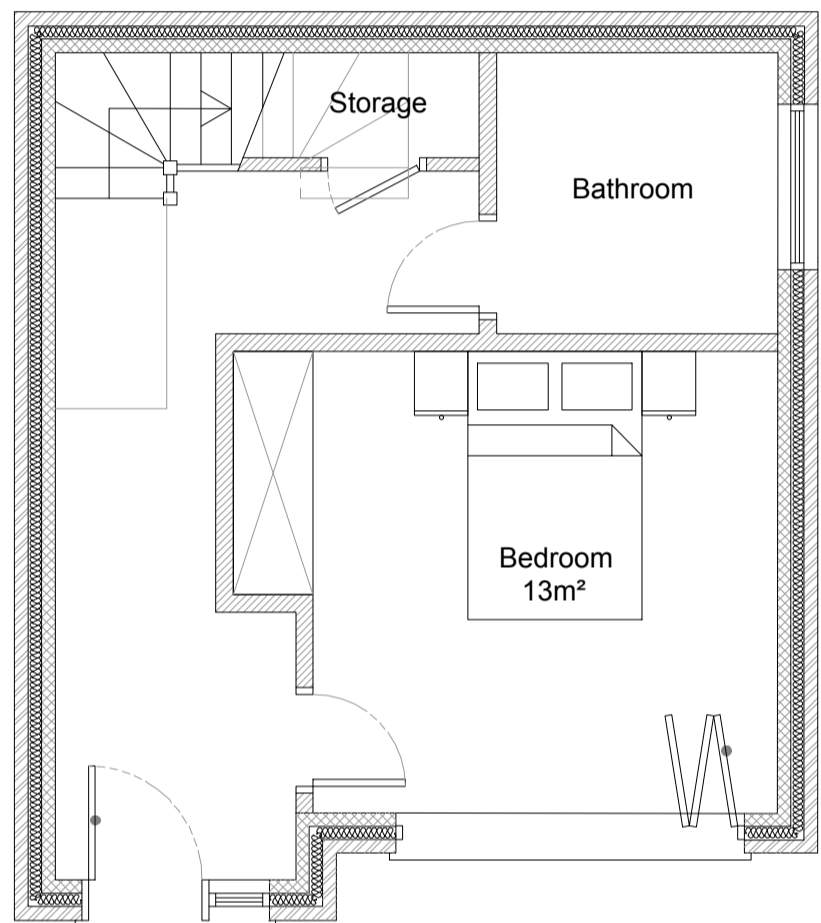

KEY:

1 Pitched roof with slate

2 Cavity wall with brickwork


3 Grey double glazed aluminium windows

4 Grey double glazed aluminium bi-folding doors

5 Rooflights

6 Grey double glazed aluminium window with fixed glass, 1.8m above the floor level

7 Pergola

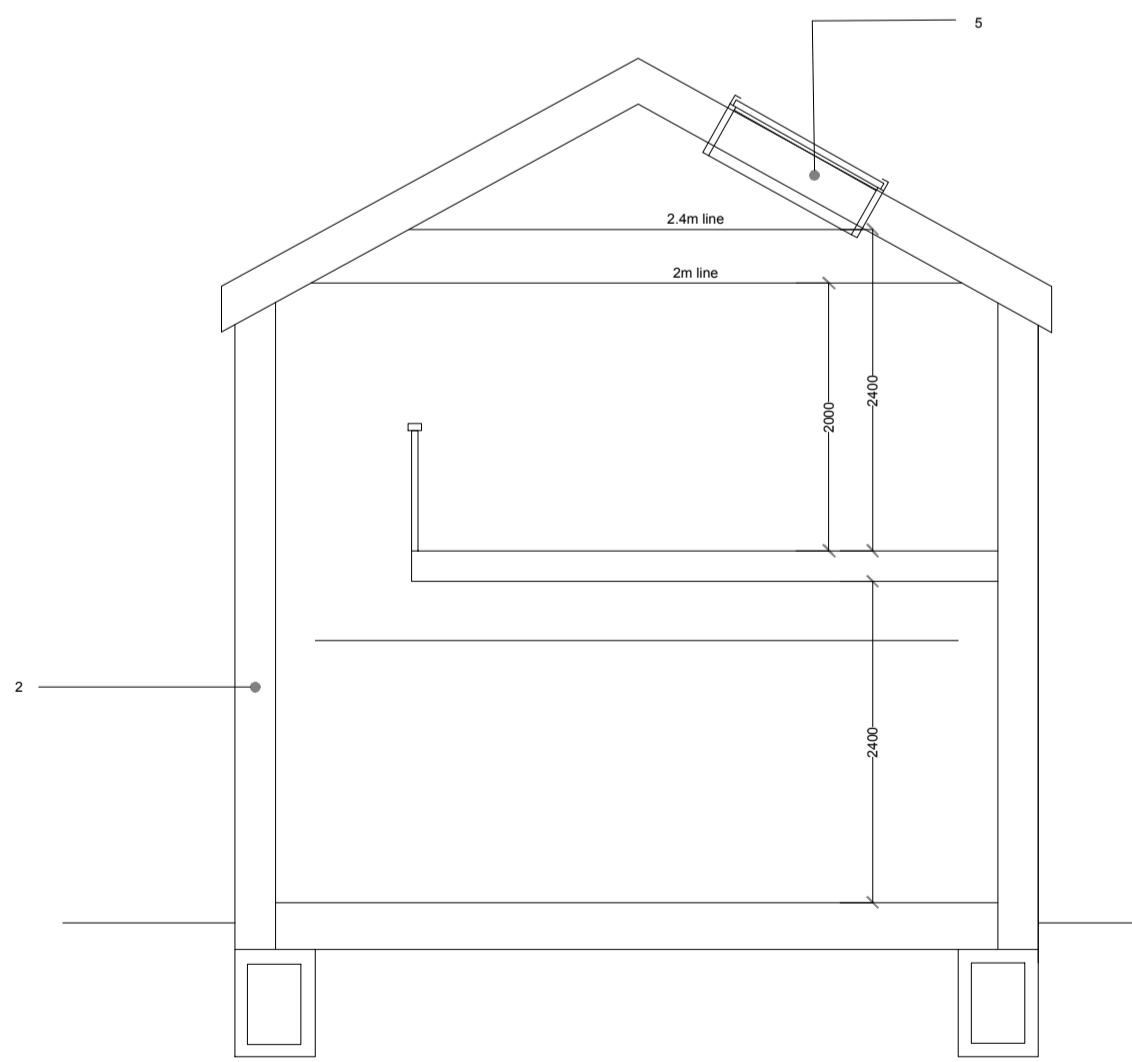

Site Address: Land at rear of 20 Dorset Close, Hayes Middlesex UB4 8NS			
Drawing Title: PROPOSED 1 BED DWELLING PLANS & ELEVATIONS			
Drawing No: 1/PP/1/C	Date: 25.06.2022		
Scale: 1:50/1:100 1:500/1:1250	Drawn: EW PLANNING	Size: A1	

