
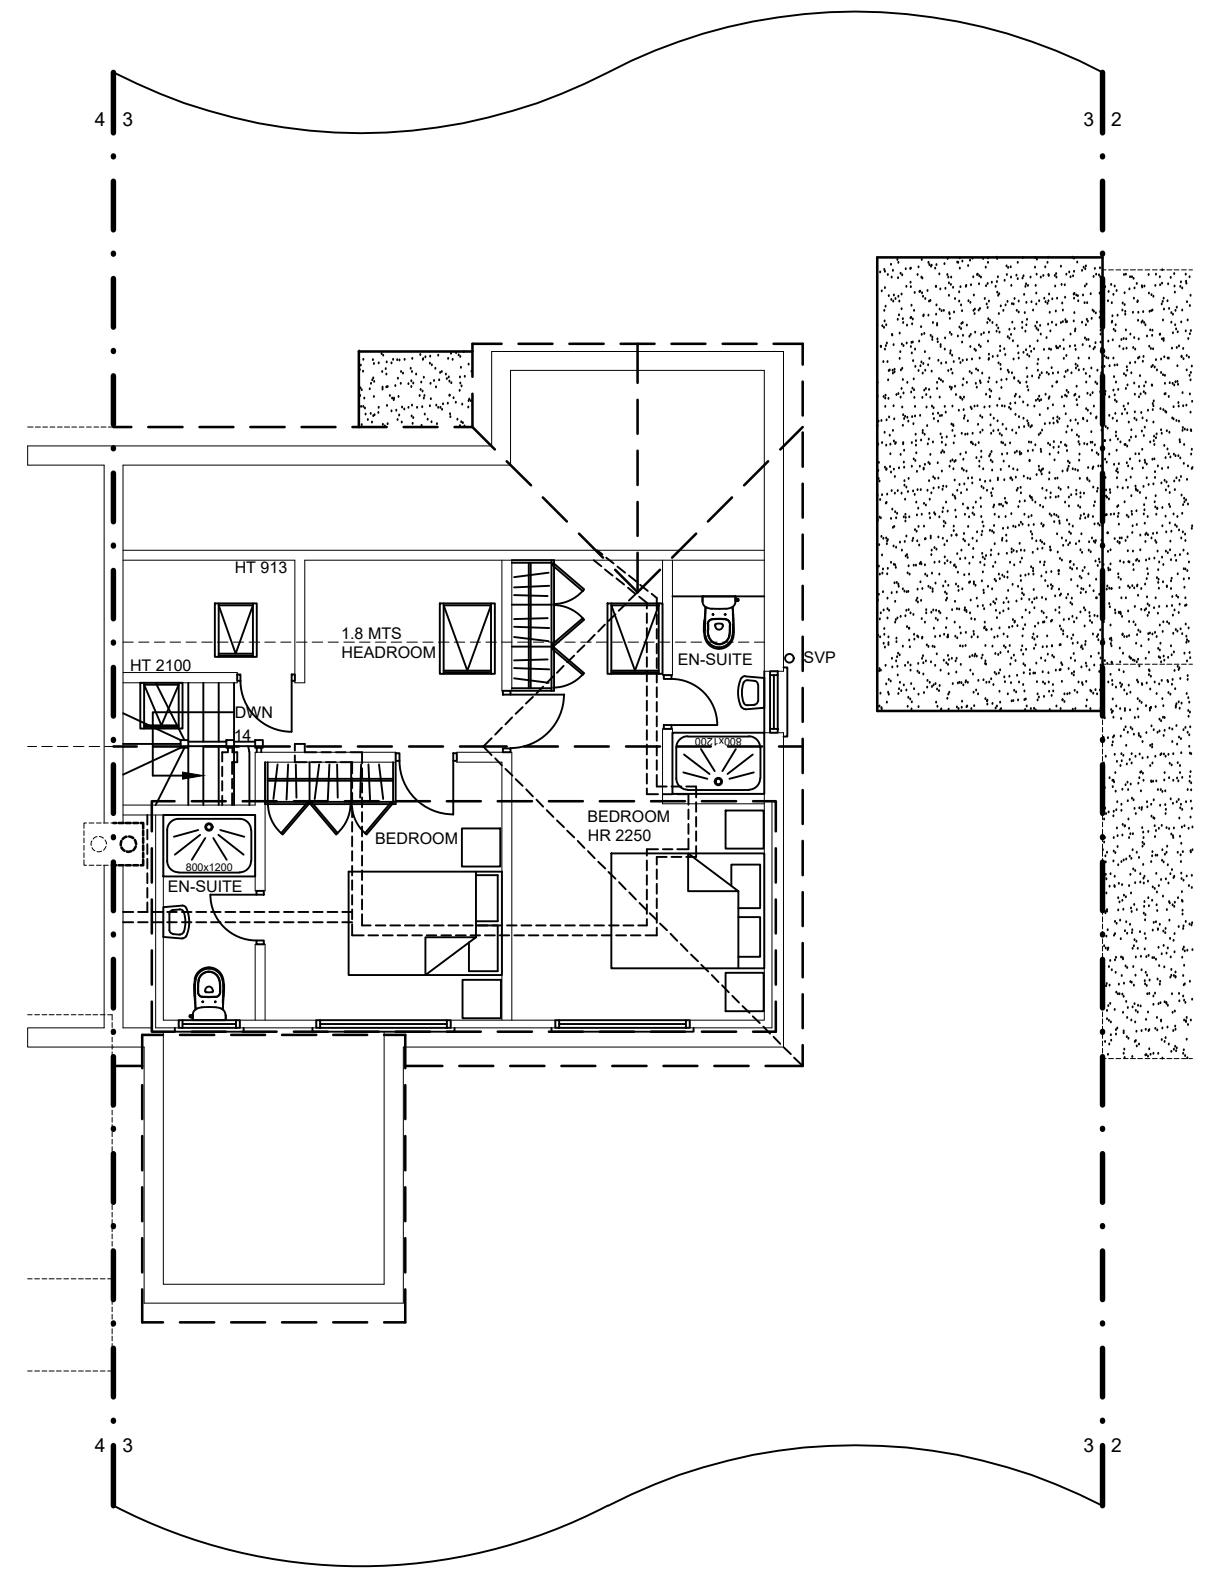


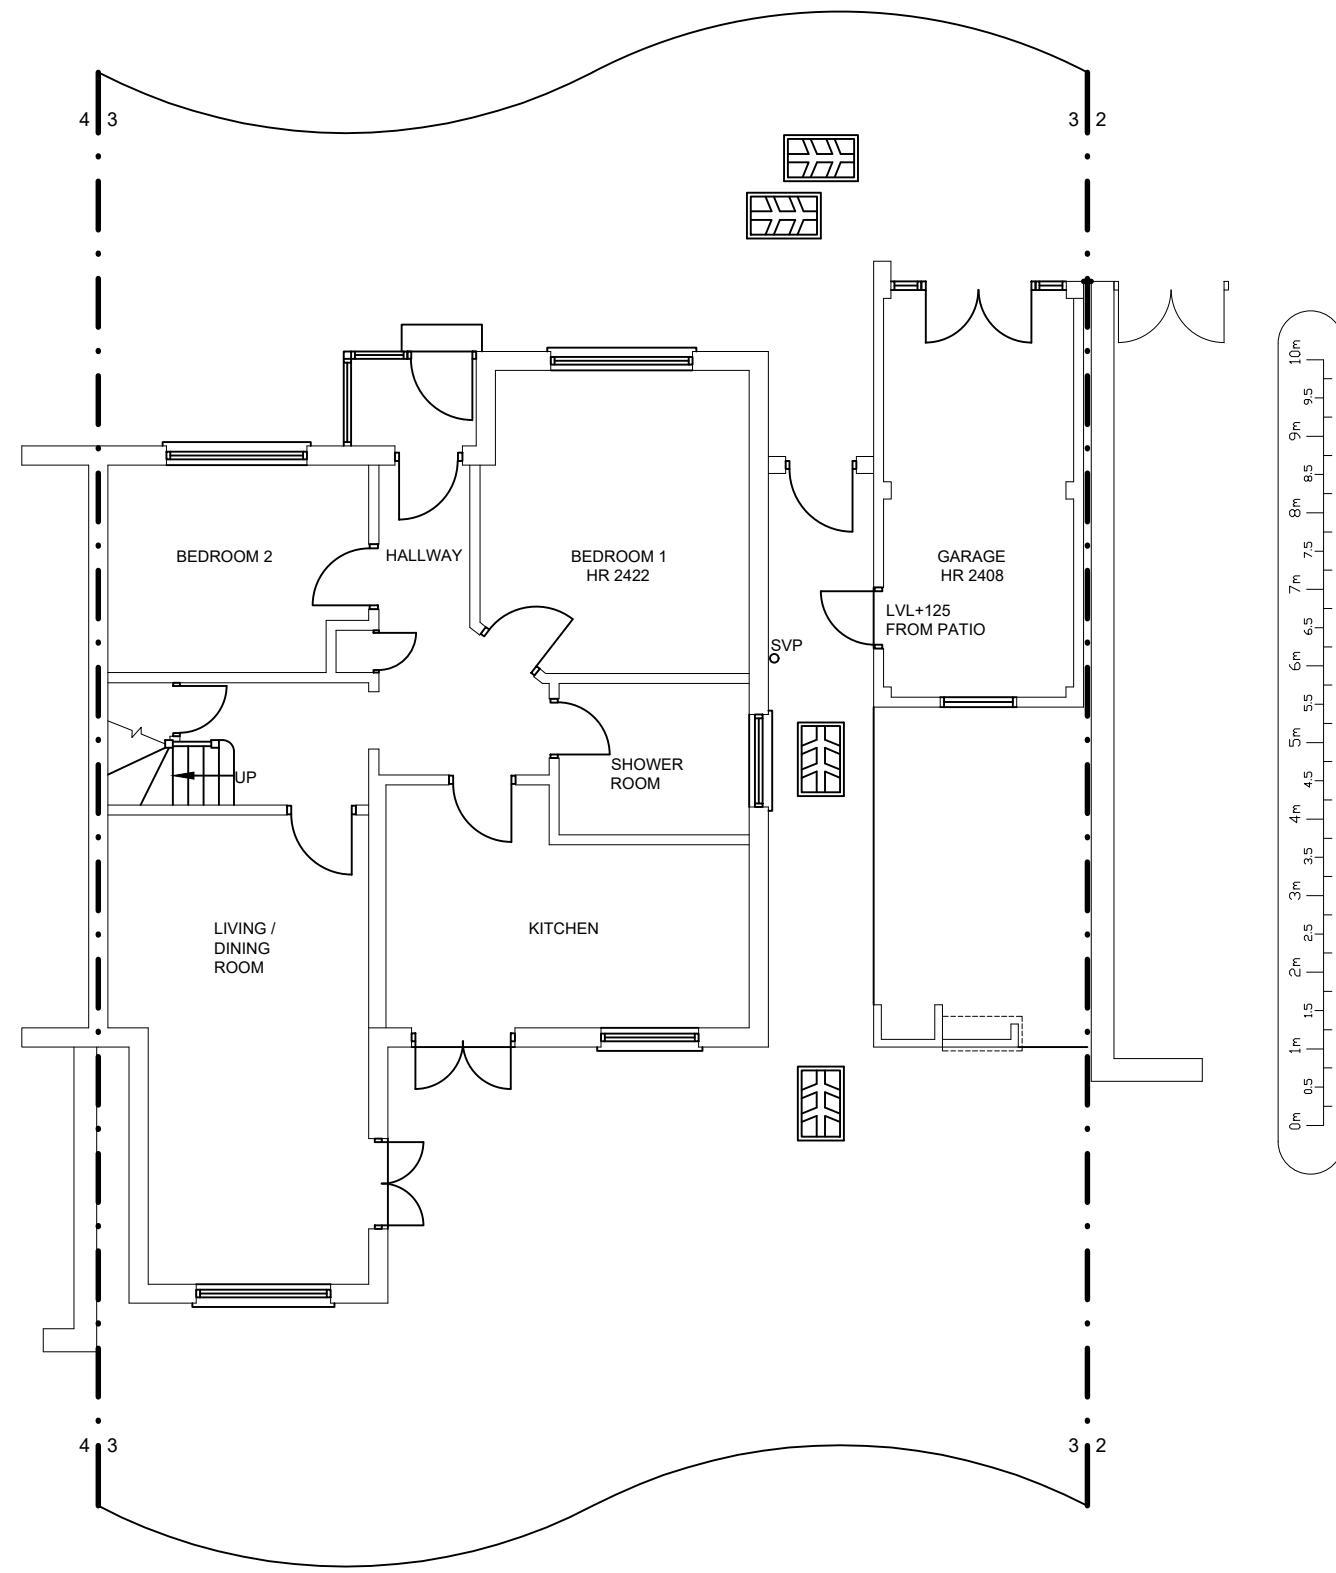

ICREATE © DESIGN LIMITED Planning & Designing of All Types of Building Works 1 CRABTREE CLOSE, BUSHEY, WD23 3BJ Tel: 07886759400 ; EM: ikreated@gmail.com				CLIENT : MR DHARMADASA KODITUWAKKU 3 HENLEY GARDENS PINNER HA5 2DE	PROJECT/TITLE LOFT CONVERSION WITH NEW REAR DORMER AT 3 HENLEY GARDENS, PINNER, HA5 2DE	
					SCALE: 1:100@A3	DRG NO : 3 HENLEY GARDENS-003
		28.04.2023	FOR CERTIFICATE OF LAWFULNESS			
		REV	DATES		COMMENTS	