



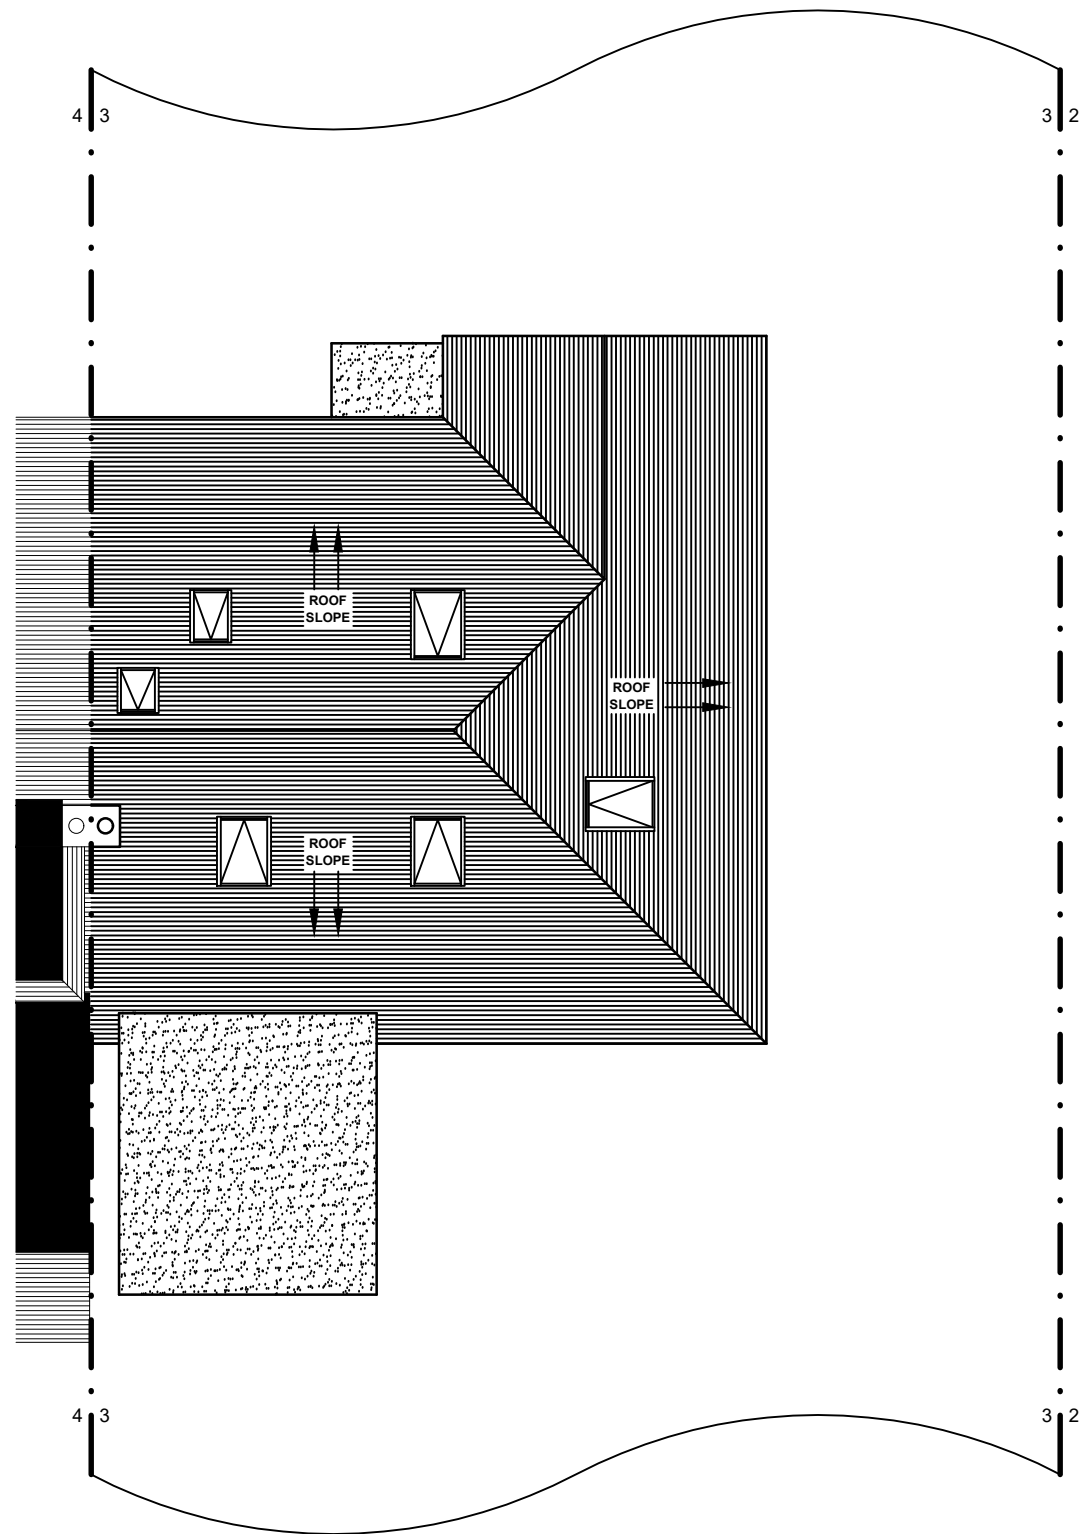

EXISTING ROOF
PLAN

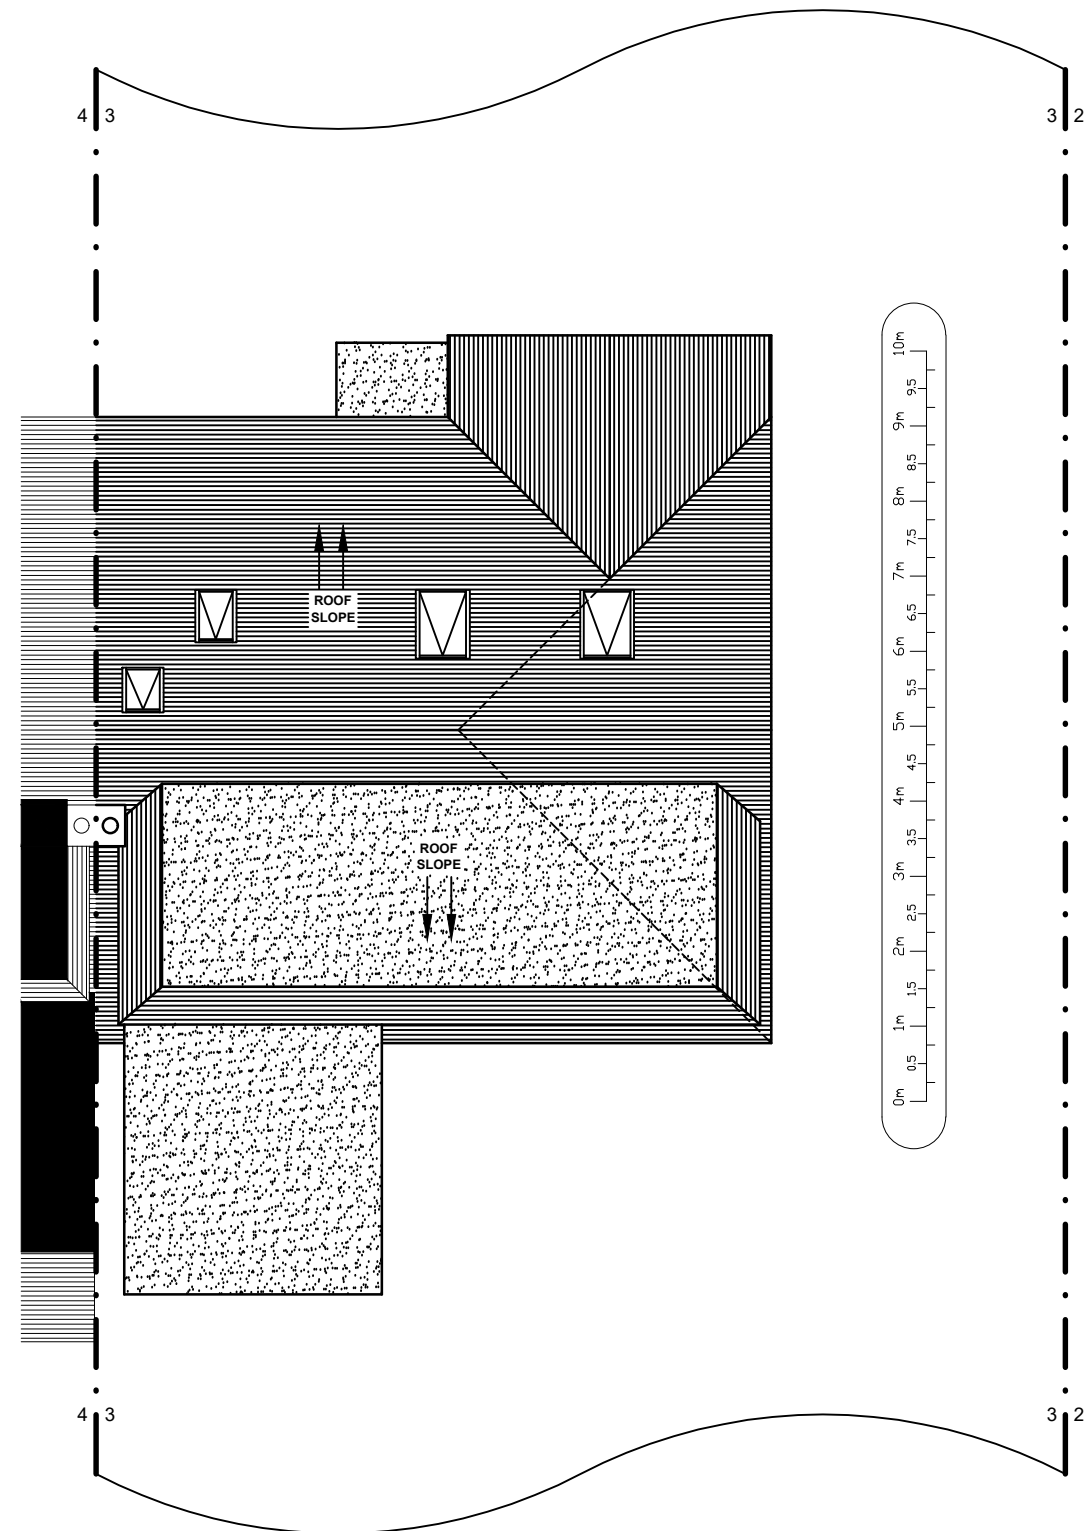

PROPOSED ROOF
PLAN

ICREATE
DESIGN LIMITED

Planning & Designing of All Types of Building Works
1 CRABTREE CLOSE, BUSHEY, WD23 3BJ
Tel: 07886759400 • FM: ikreated@gmail.com

©

28.04.2023	FOR CERTIFICATE OF LAWFULNESS

CLIENT :

MR DHARMADASA KODITUWAKKU
3 HENLEY GARDENS
PINNER
HA5 2DE

PROJECT/TITLE
LOFT CONVERSION WITH NEW REAR
DORMER AT
3 HENLEY GARDENS,
PINNER, HA5 2DE

SCALE:
1:100@A3

DRG NO :
3 HENLEY GARDENS-005