


0 1 2 3 4 5

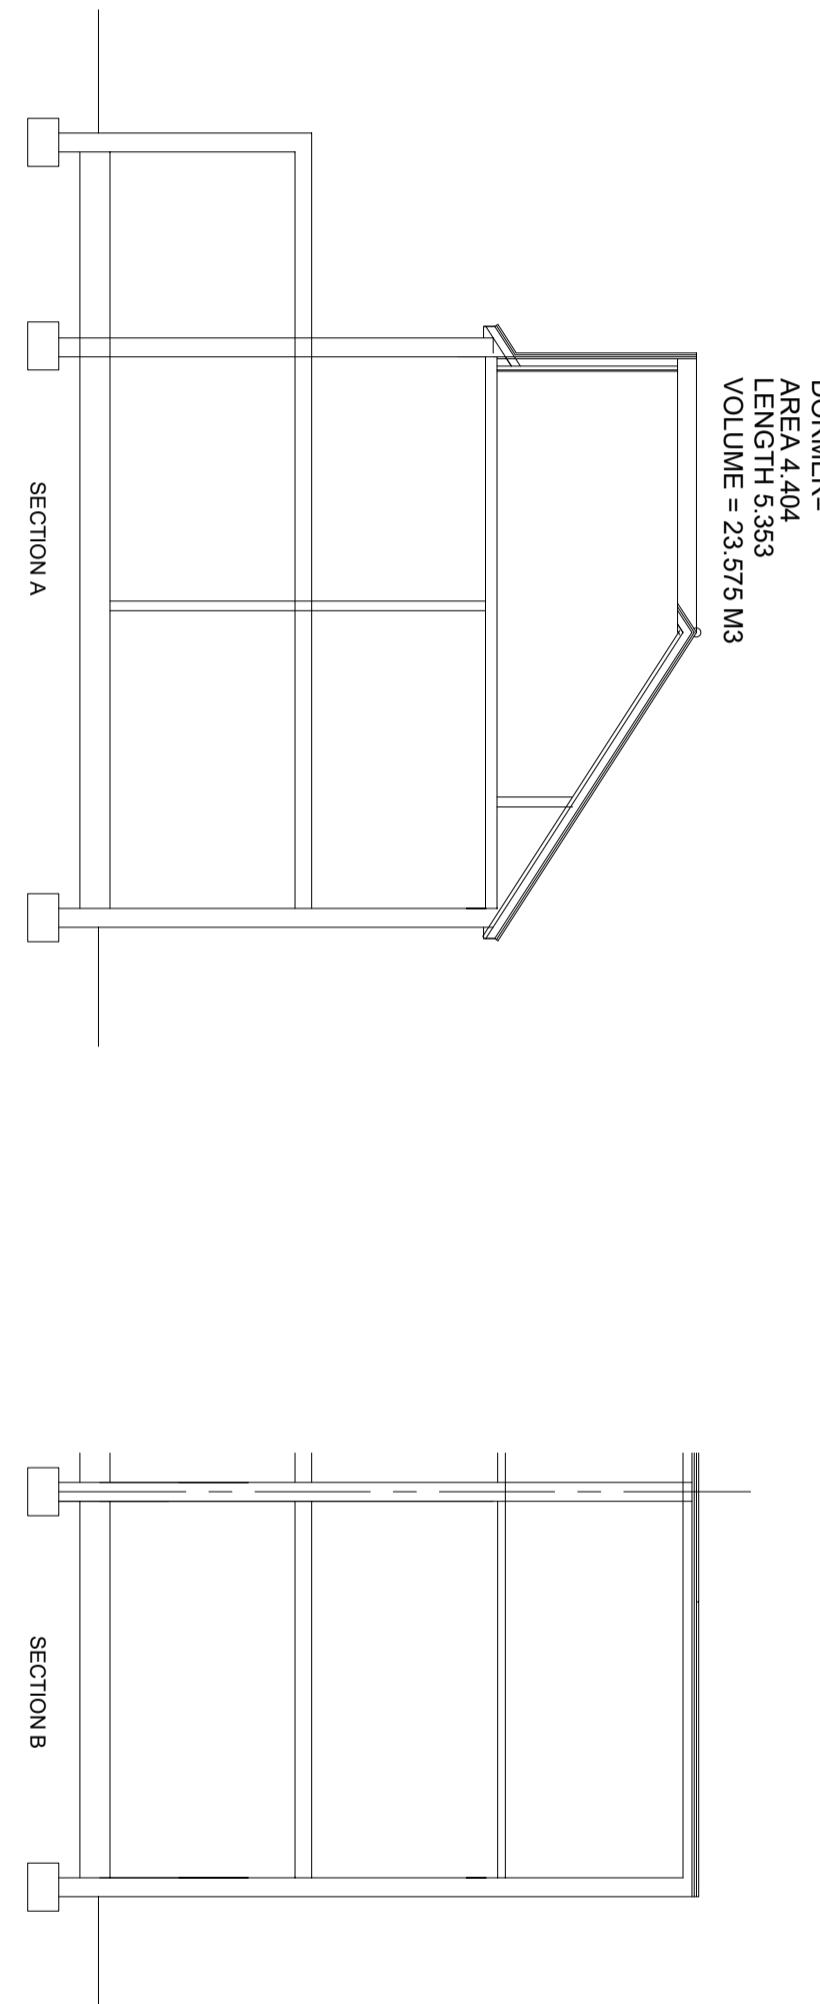

DORMER=
AREA 4.404
LENGTH 5.353
VOLUME = 23.575 M3

Drawings and calculations are to be approved by Building Control prior to the commencement of any work. No responsibility will be taken by the design team without the written approval by the Local Authority or an approved inspector.

TITLE	PROPOSED DRAWINGS	ADDRESS
CLIENT	LONDON & DISTRICT HOUSING Ltd.	19 SUSSEX ROAD UB10 8PN
SCALE	1:100 @ A3	DATE JUNE 2022
DRAWING NO.	220626/07 pd	REV.