



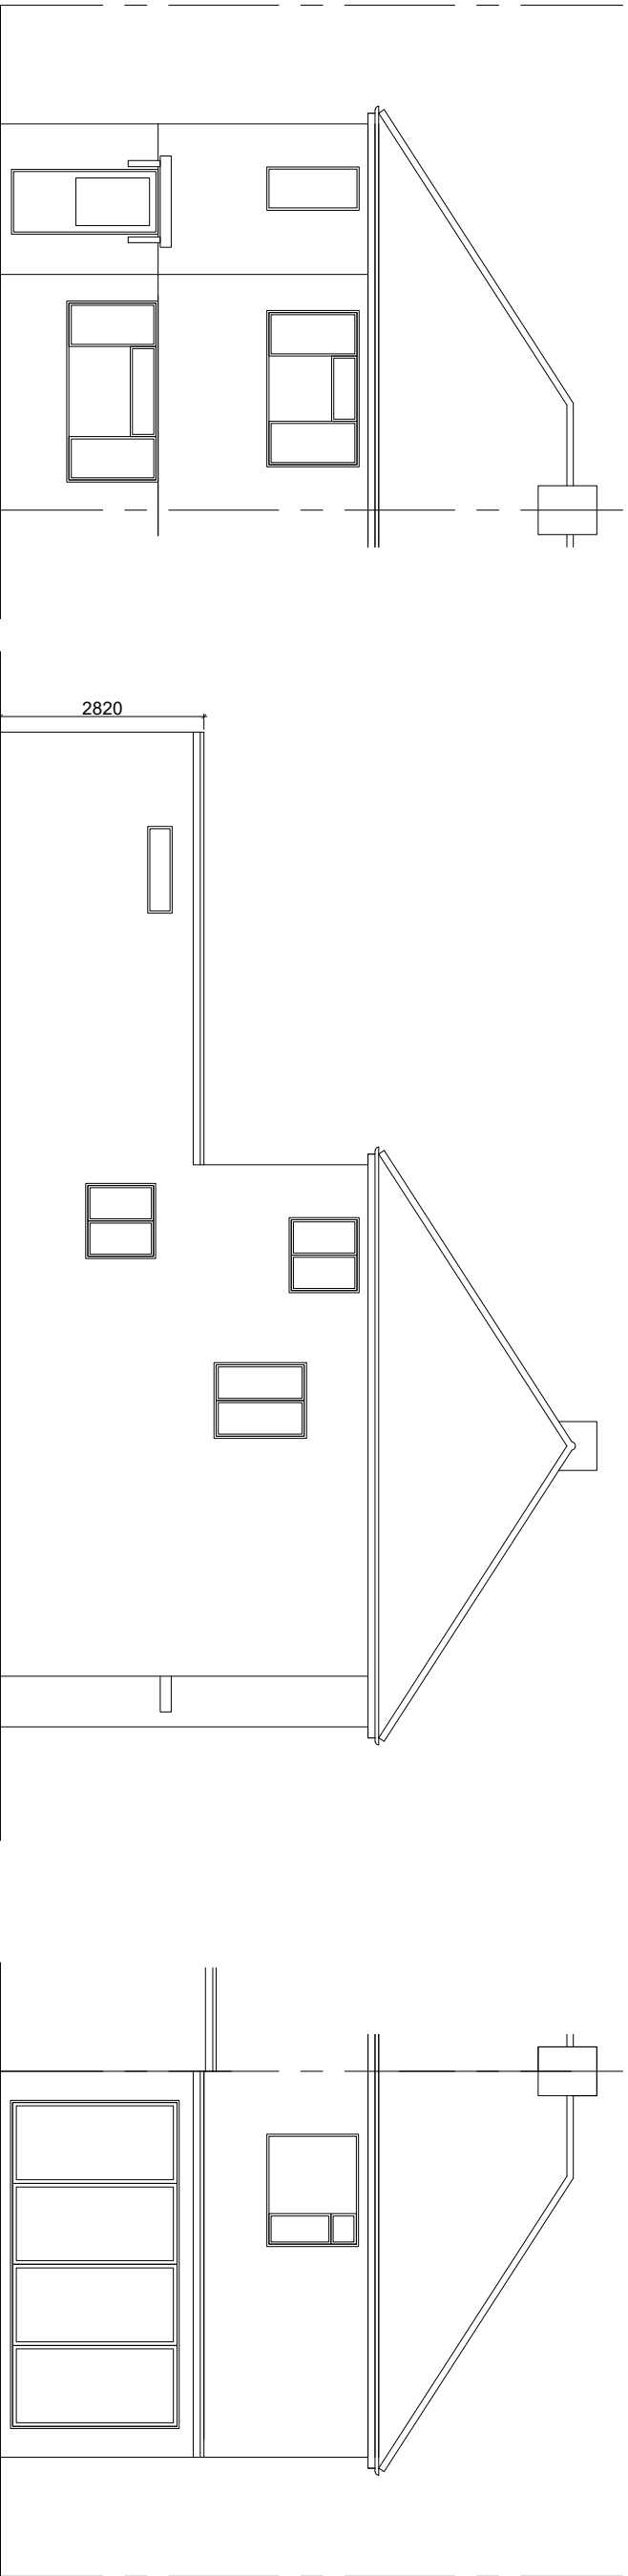

FRONT ELEVATION

SIDE ELEVATION

REAR ELEVATION

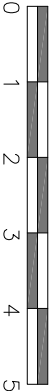

Drawings and calculations are to be approved by Building Control prior to the commencement of any work. No responsibility will be taken by the design team without the written approval by the Local Authority or an approved Inspector.

