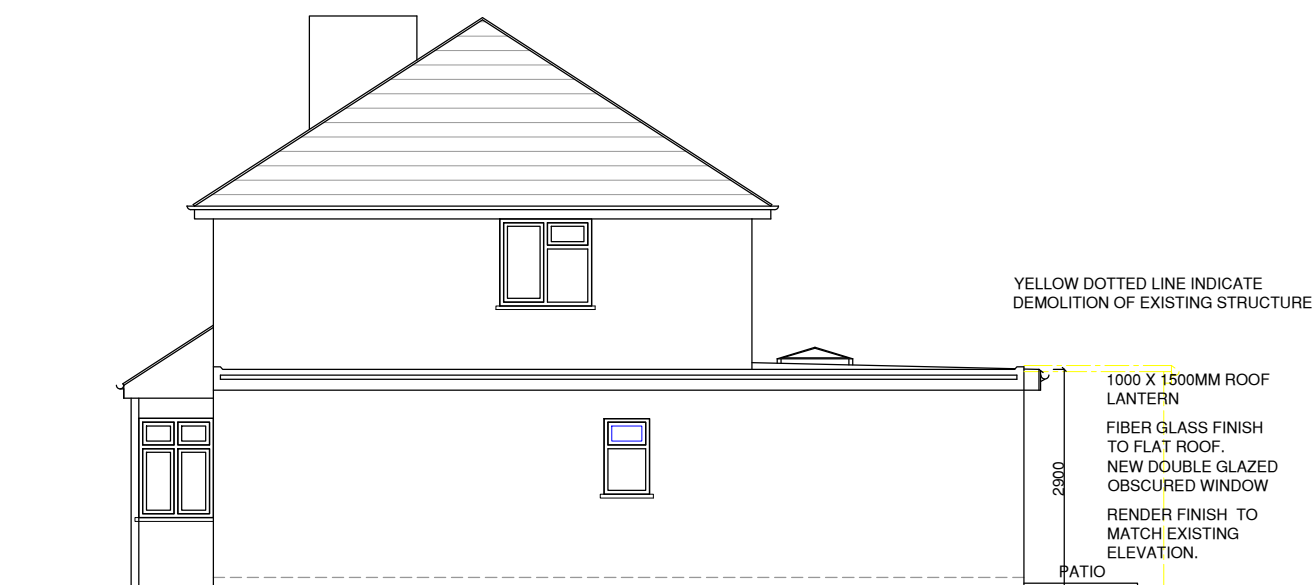
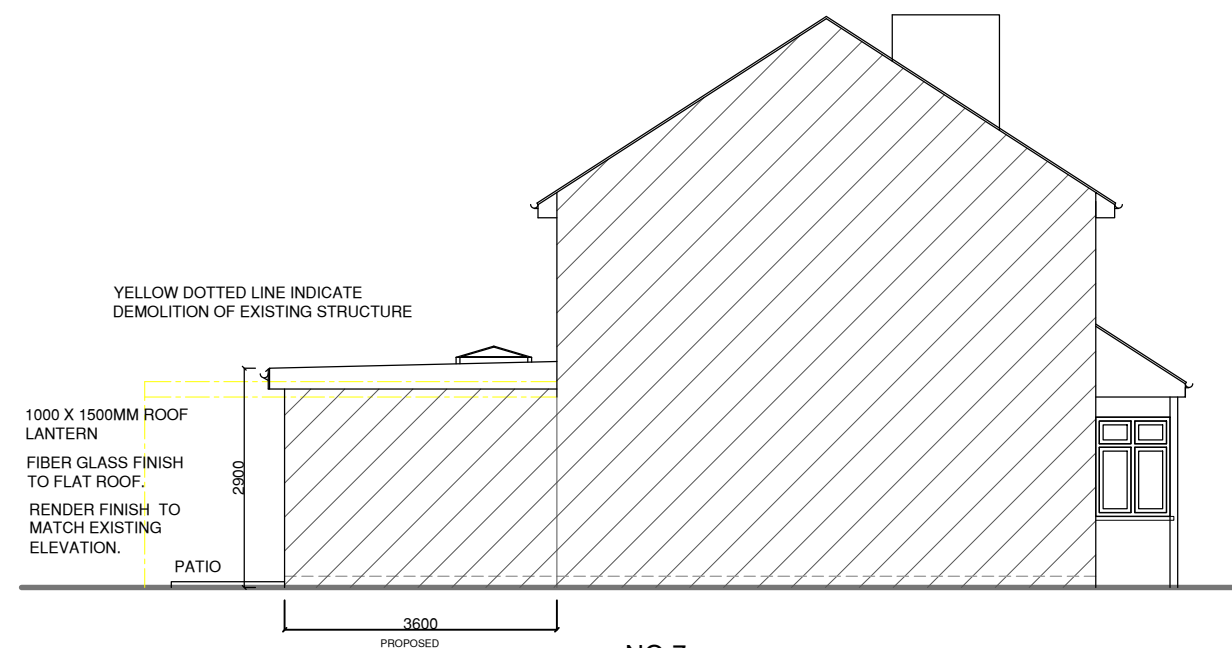


NOTES :

SJR DESIGN LTD.

Client MR.SACHINDRA SHRESTHA
MRS. ANJANA VAIDYA

Job Title

7 PEMBROKE WAY
HAYES
UB3 1PZ

Drawing Title
PROPOSED ELEVATIONS

Scale: 1 : 100 (A3)

Date: AUGUST 2023

Checked by:		Drawn by: RS
-------------	--	--------------

Drg No.
TP/615/06

Rev.