

**SAFETY, HEALTH AND ENVIRONMENTAL INFORMATION**

In addition to the hazards/risks normally associated with the types of work detailed on this drawing, note the following:

**CONSTRUCTION**

- Contractor to ensure phasing of works makes sufficient allowance for protection of workers. Contractor to make provisions for adequate traffic management.
- Contractor to ensure safe method of work when working near water and make provisions for emergency rescue of workers from water.
- Contractors to obtain services clearance prior to construction and carry out full survey.
- Contractor to ensure adequate safe segregation from works and car park.

**MAINTENANCE/CLEANING**

- As above.


**DECOMMISSIONING/DEMOLITION**

- As above.

It is assumed that all works will be carried out by a competent contractor

**NOTES:**

1. ALL DIMENSIONS ARE IN METRES UNLESS OTHERWISE STATED.
2. REFER TO DRAWING 10000-00-GA-XXX-000141 FOR THE LOCATION OF B-B.
3. HORIZONTAL DIMENSIONS ARE INDICATIVE ONLY AND HAVE NOT BEEN SURVEYED.

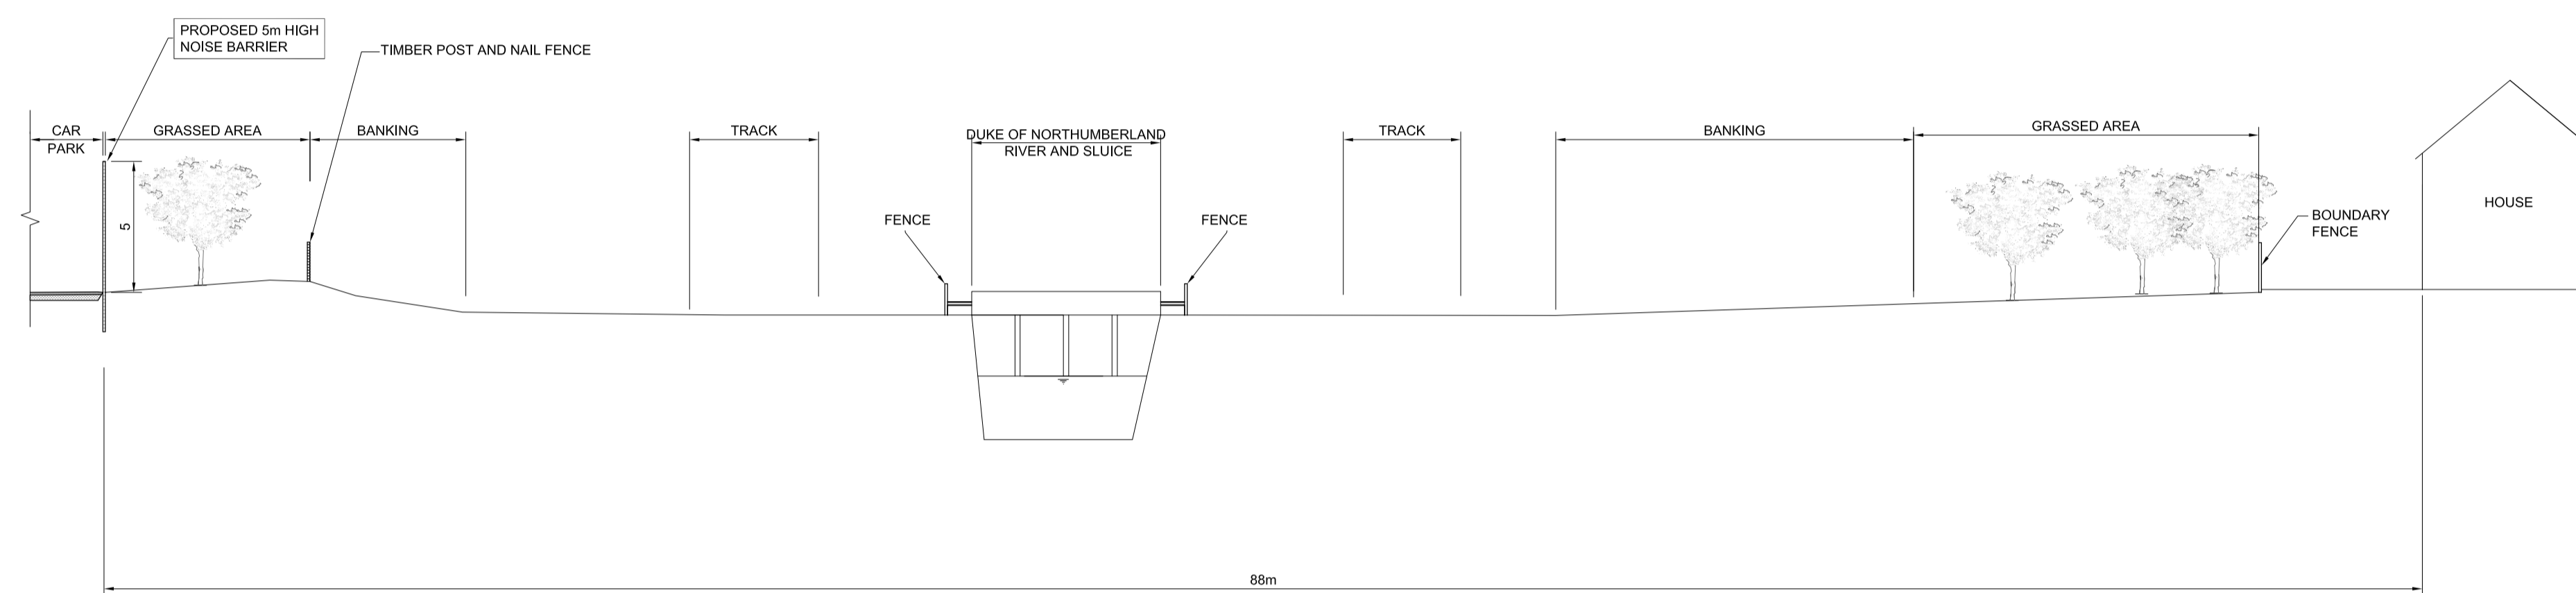


**SECTION B-B**

NTS

**ISSUED FOR COMMENT**

Model File References List - XRef Model Name (excluding path), Version & Status:

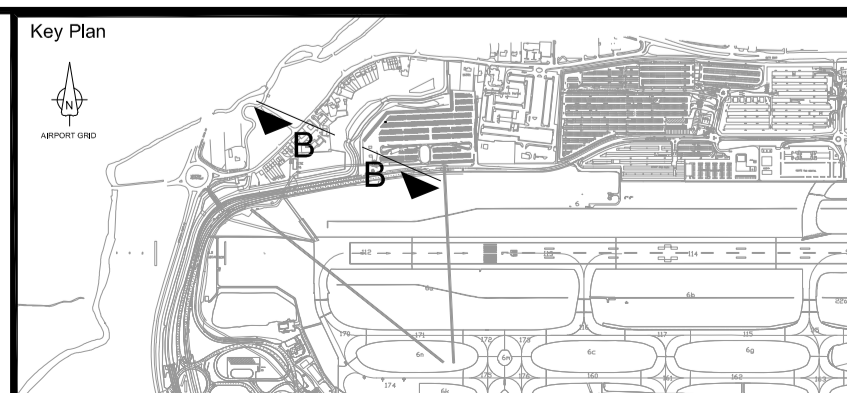

Ver	Date	Version Description	Dm	Clk	App
1.0	13-07-11	FOR INFORMATION			

**JACOBS**  
1180 ESKDALE ROAD, WINNERSH, WOKINGHAM,  
RG41 5TU, ENGLAND  
TEL: +44(0)118 946 7000 FAX: +44(0)118 946 7001  
WEBSITE: WWW.JACOBS.COM

Airport  
**HEATHROW AIRPORT LIMITED**  
Project Name  
**LONGFORD VILLAGE NOISE BARRIER**

Title  
**CROSS SECTION B-B**

Common Language Series		BAA Project No.	
Common Language System		Originator's Job No.	
Drawing Originator JACOBS	Checked Date 13/07/11	Drawn By IWS	Drawn Date 13/07/11
Checked By GC	Approval Date 15/07/11	Scale NTS	Status P2
Location-Level-Sub Doc-Series/System-Identifier			Version
<b>10000-00-GA-XXX-000144</b>			<b>1.0</b>