


\\at5-FS7-global.lamec.com\AT5-FS7-Shared2\Projects\853399-EC EA TRA Heathrow Airport_Easterly Alteration Project\Deliver Stage\Design-XX-XX-FG-MD-00010_S2_P0.02.mxd



- Key
- Heathrow boundary
 - Indicative area for new Rapid Access Taxiway(s), Connector Taxiways and changes to aircraft stands
 - Indicative footprint of potential acoustic barrier
 - Noise preferential routes
 - Middle Layer Super Output Areas
 - Public Rights of Way

0 500 1,000 1,500 m
 Scale at A3: 1:30,000
 Contains OS data © Crown Copyright and database right 2020

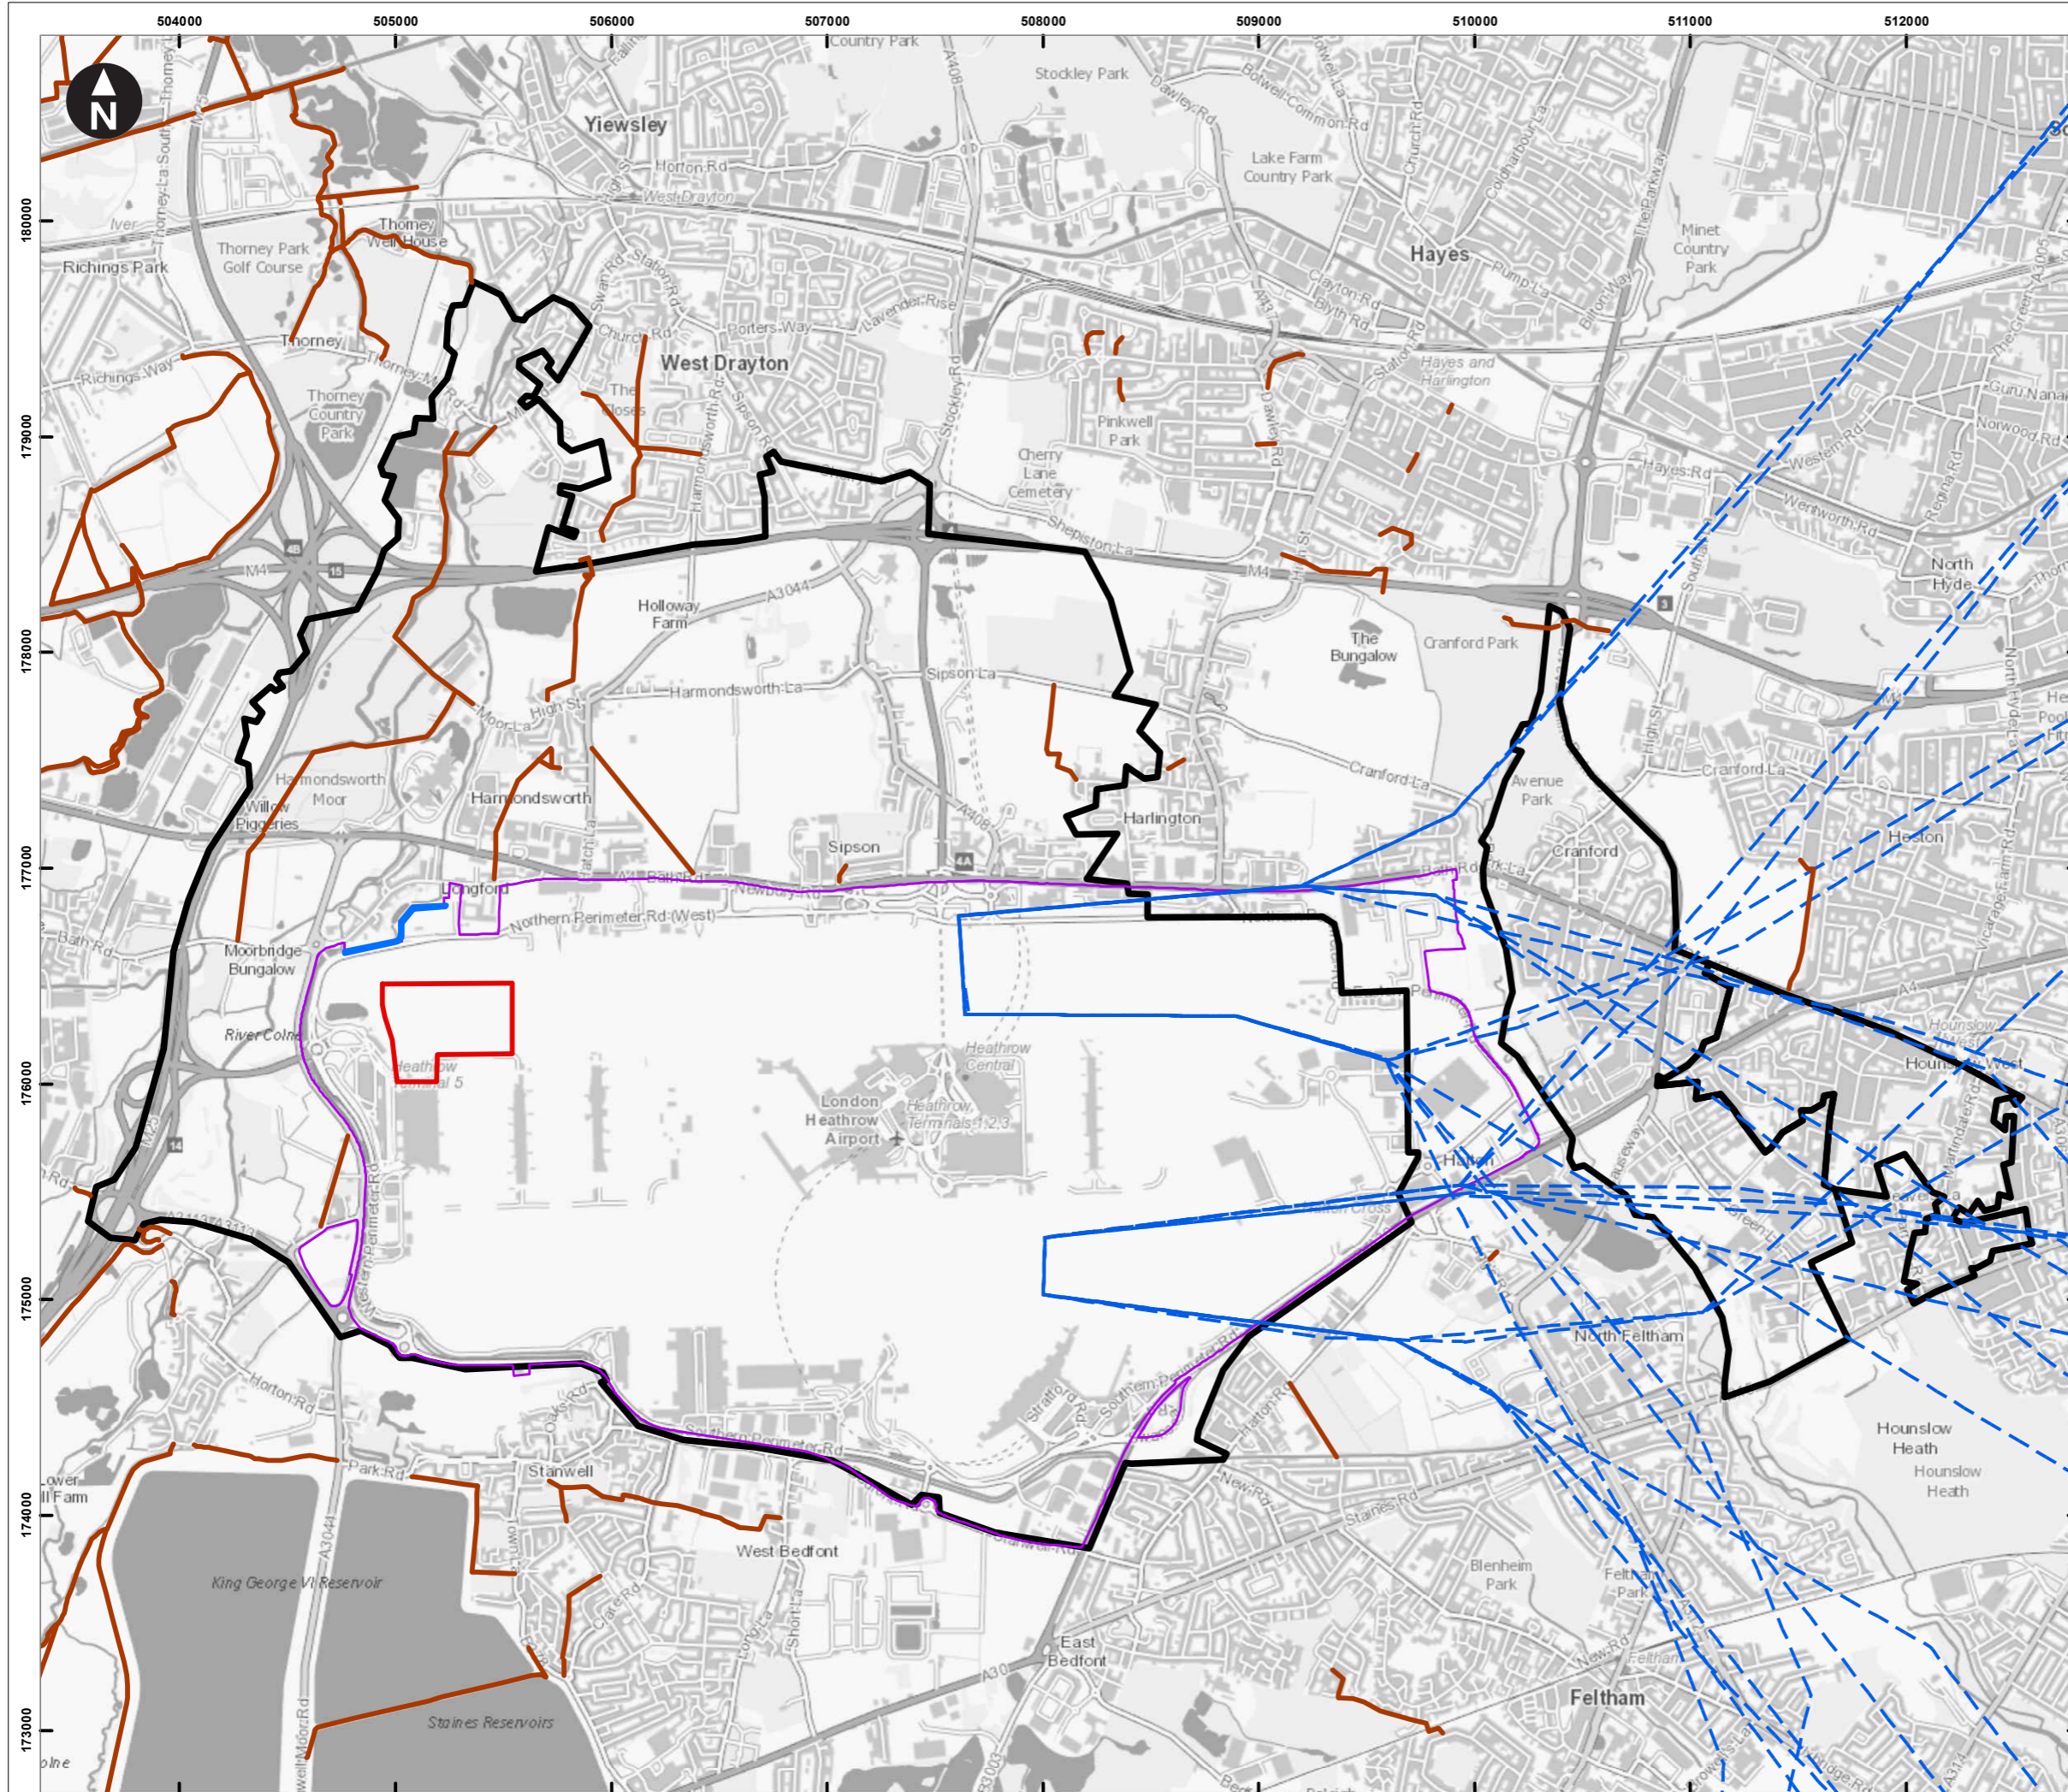

Heathrow Easterly Alteration Infrastructure Project
 Scoping Report

Figure 8.9
PRoW



October 2023