

NORTH WESTERN  
CATCHMENT AREA  
36 ha

EASTERN CATCHMENT AREA  
297 ha

North Western  
Balancing Reservoir

NORTH WESTERN  
CATCHMENT AREA  
7 ha

WESTERN  
CATCHMENT AREA  
172 ha

SOUTHERN CATCHMENT AREA  
252 ha

SOUTH WESTERN  
GRAVEL  
CATCHMENT AREA

**LEGEND**

- PROPOSED NEW PAVEMENT AREAS (3.5ha)
- REDUNDANT PAVEMENT TO BE REMOVED (3.88ha)

Scale 1:5000


This drawing may contain Ordnance Mastermap and Raster data.  
OS Copyright Acknowledgement.  
Reproduced by permission of Ordnance Survey on behalf of HMSO. © Crown Copyright and database right. All rights reserved. Heathrow Airport Limited, O.S. Licence Number AL10002071.

- NOTES**
- ALL BASEMAP INFORMATION HAS BEEN SUPPLIED BY HAL AND NO GUARANTEE CAN BE GIVEN BY JACOBS AS TO ACCURACY OR COMPLETENESS.
  - THIS DRAWING IS TO BE READ IN CONJUNCTION WITH ALL RELEVANT PROJECT DRAWINGS AND DOCUMENTS.
  - ALL DIMENSIONS ARE IN METERS UNLESS OTHERWISE STATED.
  - DO NOT SCALE FROM THIS DRAWING.

Model / Content References List - Name, Version & Status:  
OS BASE MAIN  
HAL\_10000-XX-M3-XXX-000024  
Heathrow Airport Surface Water Drainage Catchments Model  
19309-YY-M2-193-000048  
19309-YY-M2-193-000050

**JACOBS**

1180 Eskdale Road, Winnersh, RG41 5TU  
Tel: +44(0)118 946 7000 Fax: +44(0)118 946 7001  
www.jacobs.com

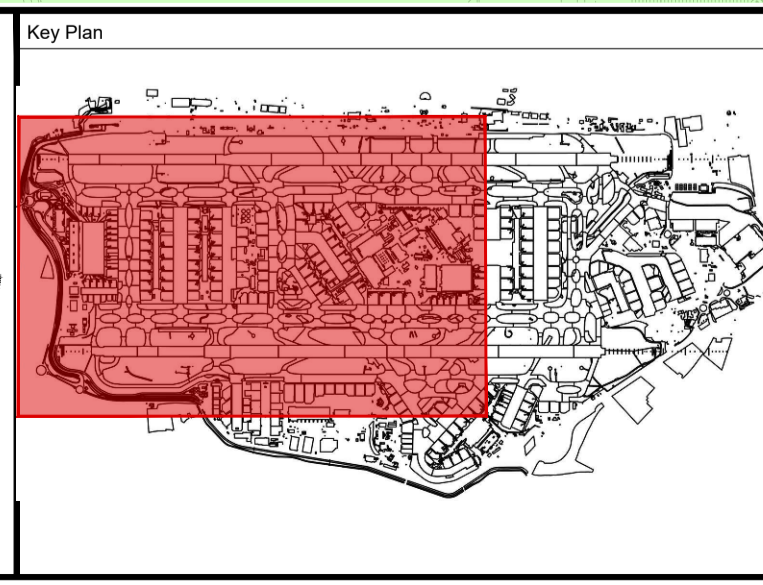

Ver	Date	Description Of Change	Drawn By	Title
1.0	07/08/2024	FIRST ISSUE - FOR INFORMATION	JS	EASTERLY ALTERNATIONS INFRASTRUCTURE SURFACE WATER CATCHMENT PLAN

**Heathrow**

Project Name: EASTERLY ALTERNATIONS INFRASTRUCTURE  
Heathrow Project No.: B7239  
© Heathrow Airport Limited 2022  
Scale: 1:5000 @ A1

Company	Drawn By	Chk/Approved	Drawn Date	Status
JACOBS	JS	CW/CW	07/08/24	A2

Location-Level-Sub Series/System-Identifier: 19309-XX-GA-864-000004  
Version: 1.0