

LEGEND

- PROPOSED LAYOUT
- PROPOSED CENTRELINE

Scale 1:1000

This drawing may contain Ordnance Mastermap and Raster data.
 OS Copyright Acknowledgement.
 Reproduced by permission of Ordnance Survey on behalf of HMSO. © Crown Copyright and database right. All rights reserved. Heathrow Airport Limited. O.S. Licence Number AL10002071.


- NOTES**
- ALL BASE INFORMATION HAS BEEN SUPPLIED BY HAL AND NO GUARANTEE CAN BE GIVEN BY JACOBS AS TO ACCURACY OR COMPLETENESS.
 - THIS DRAWING IS TO BE READ IN CONJUNCTION WITH ALL RELEVANT PROJECT DRAWINGS AND DOCUMENTS.
 - ALL DIMENSIONS ARE IN METERS UNLESS OTHERWISE STATED.
 - DO NOT SCALE FROM THIS DRAWING.
 - THIS DRAWING SHOWS PROPOSED LAYOUT. FOR DETAILS OF NEW PAVEMENT AREAS AND EXISTING PAVEMENT AREAS TO BE REMOVED, SEE DWG 19309-00-GA-193-000003.
 - EAST-WEST POSITION OF PROPOSED RUNWAY ACCESS TAXIWAYS AND PROPOSED LINK SUBJECT TO CHANGE UP TO 20M DURING DETAILED DESIGN.

Model / Content References List - Name, Version & Status:

19309-YY-M2-193-000047
HAL_10000-XX-M3-XXX-000079
19309-YY-M2-193-000049

JACOBS

1180 Eskdale Road, Winnersh, RG41 5TU
 Tel: +44(0)118 946 7000 Fax: +44(0)118 946 7001
 www.jacobs.com

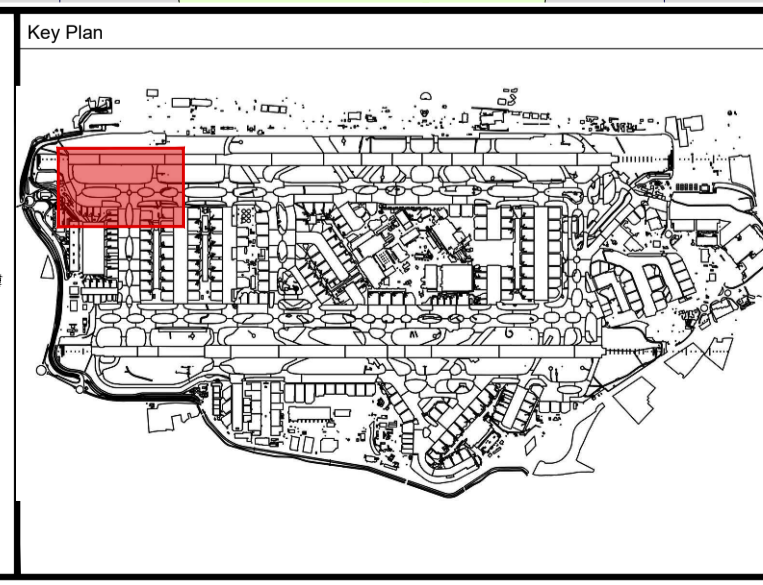

Ver	Date	Description Of Change	Drawn By	Title
1.0	07/08/24	FIRST ISSUE - FOR INFORMATION	JS	EASTERLY ALTERNATIONS INFRASTRUCTURE PROPOSED 09L RUNWAY HOLD AREA GENERAL ARRANGEMENT

Project Name	Heathrow Project No.			
EASTERLY ALTERNATIONS INFRASTRUCTURE	B7239			
© Heathrow Airport Limited 2022	Scale 1:1000 @ A1			
Company	Drawn By	Chk/Approved	Drawn Date	Status
JACOBS	JS	CW / CW	07/08/24	A2
Location-Level-Sub Series/System-Identifier				Version
19309-00-GA-193-000002				1.0

Heathrow