

**LEGEND**

- EXISTING PAVEMENT TO BE RETAINED
- REDUNDANT PAVEMENT TO BE REMOVED AND REPLACED WITH GRASS AREA: 1.36HECTARES
- NEW PAVEMENT: 3.51HECTARES

Scale 1:1000

This drawing may contain Ordnance Mastermap and Raster data.  
 OS Copyright Acknowledgement.  
 Reproduced by permission of Ordnance Survey on behalf of HMSO. © Crown Copyright and database right. All rights reserved. Heathrow Airport Limited. O.S. Licence Number AL100020071.


- NOTES**
- ALL BASEMAP INFORMATION HAS BEEN SUPPLIED BY HAL AND NO GUARANTEE CAN BE GIVEN BY JACOBS AS TO ACCURACY OR COMPLETENESS.
  - THIS DRAWING IS TO BE READ IN CONJUNCTION WITH ALL RELEVANT PROJECT DRAWINGS AND DOCUMENTS.
  - ALL DIMENSIONS ARE IN METERS UNLESS OTHERWISE STATED.
  - DO NOT SCALE FROM THIS DRAWING.
  - PROPOSED TAXIWAY CENTRELINE OMITTED FOR CLARITY. FOR PROPOSED TAXIWAY LAYOUT REFER TO DRAWING 19309-00-GA-193-000002.
  - FOR AREAS OF REDUNDANT PAVEMENT OUTSIDE OF RUNWAY HOLD AREA, SEE DRAWING 19309-00-GA-193-000007.

Model / Content References List - Name, Version & Status:

19309-YY-M2-193-000048
HAL_10000-XX-M3-XXX-000079
19309-YY-M2-193-000050

**JACOBS**

1180 Eskdale Road, Winnersh, RG41 5TU  
 Tel: +44(0)118 946 7000 Fax: +44(0)118 946 7001  
 www.jacobs.com

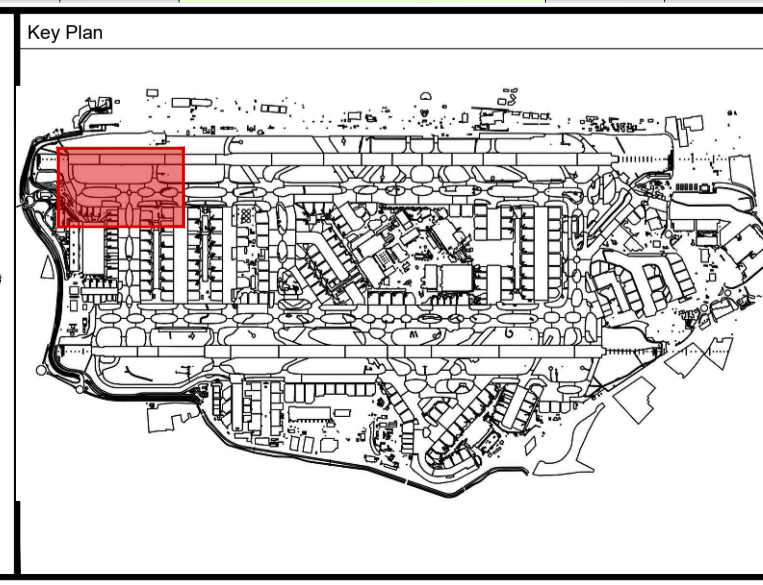

Ver	Date	Description Of Change	Drawn By	Title
1.0	07/08/24	FIRST ISSUE - FOR INFORMATION	JS	EASTERLY ALTERNATIONS INFRASTRUCTURE PROPOSED 09L RUNWAY HOLD AREA PAVEMENT LAYOUT

Project Name		Heathrow Project No.	
EASTERLY ALTERNATIONS INFRASTRUCTURE		B7239	
© Heathrow Airport Limited 2022		Scale 1:1000 @ A1	
Company	Drawn By	Chk/Approved	Drawn Date
JACOBS	JS	CW / CW	07/08/24
Location-Level-Sub Series/System-Identifier			Version
19309-00-GA-193-000003			1.0

**Heathrow**