
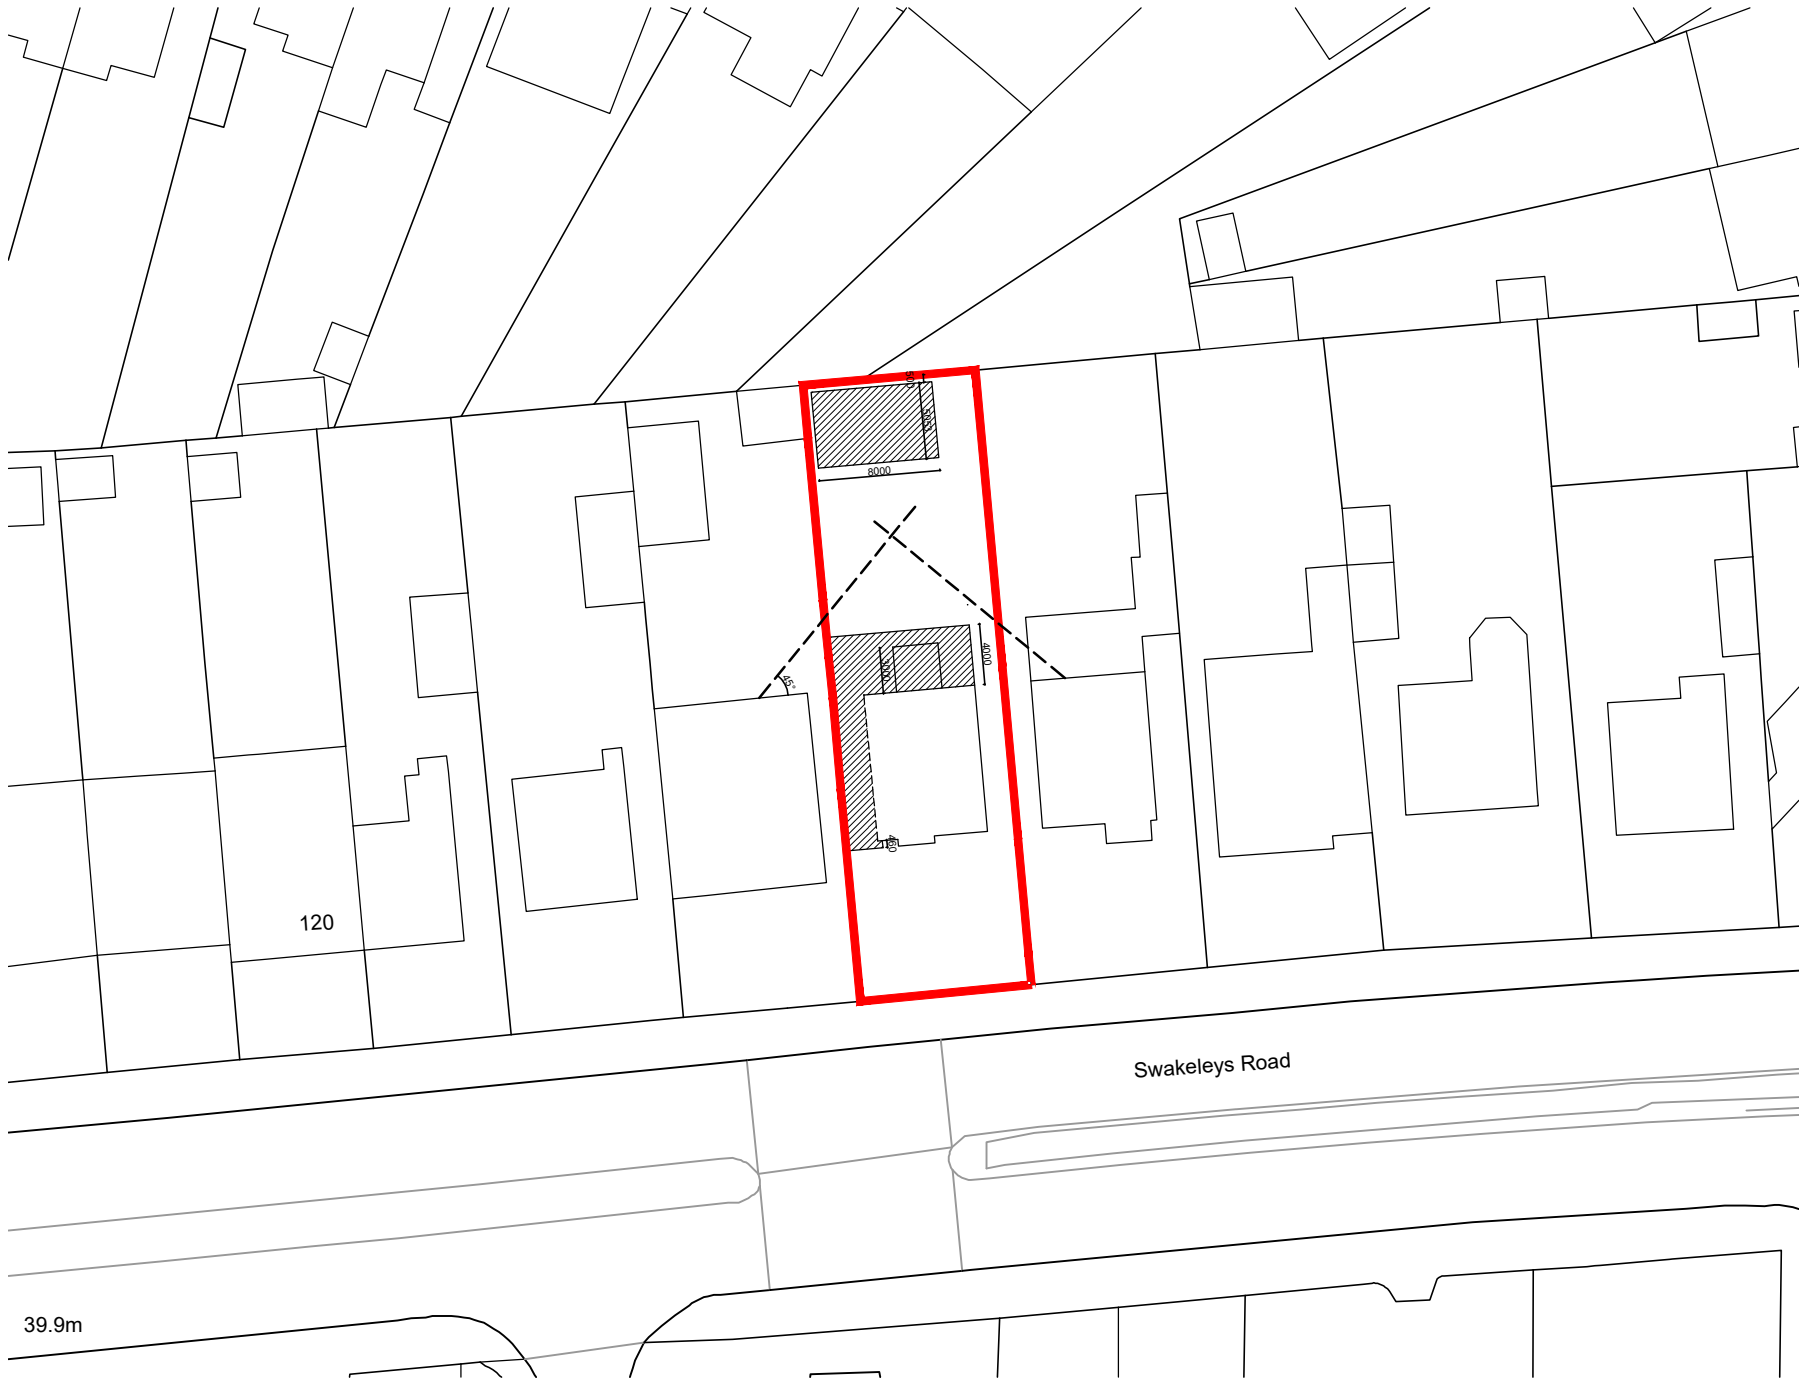


This drawing is the property of KSN DESIGN.  
Copyright is reserved by them and no part of this drawing may be reproduced in any form, material or electronic format without the written consent of the copyright owner. The drawing is issued on the condition that it is not copied, reproduced, related or disclosed to any unauthorised person, either wholly or in part without the consent in writing of:

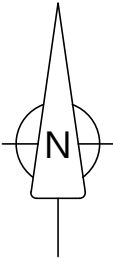

Rev C - 11.01.2023 - Amended as planning officers comments. KSN  
Rev B - 09.11.2022 - Amended as planning officers comments. KSN  
Rev A - 20.09.2022 - Amended as planning officers comments. KSN

REVISIONS

PLANNING



ARCHITECTURAL CONSULTANTS  
26 Wyche Avenue, Birmingham, B14 6LQ  
t: 07771 560785

CLIENT  
JOB TITLE  
DRAWING TITLE  
DRAWING NO.

**Mr Ankush Aggarwal**  
**Single Storey Side and Rear Extension and**  
**Two Storey Rear Extension and Loft**  
**Conversion**  
**Site - Block Plan**  
**C628 / 002 Rev C**

SCALE @ A4  
DATE  
DRAWN  
CHECKED

1:500  
July 2022  
Ar. Ismail  
KSN

Site - Block Plan