
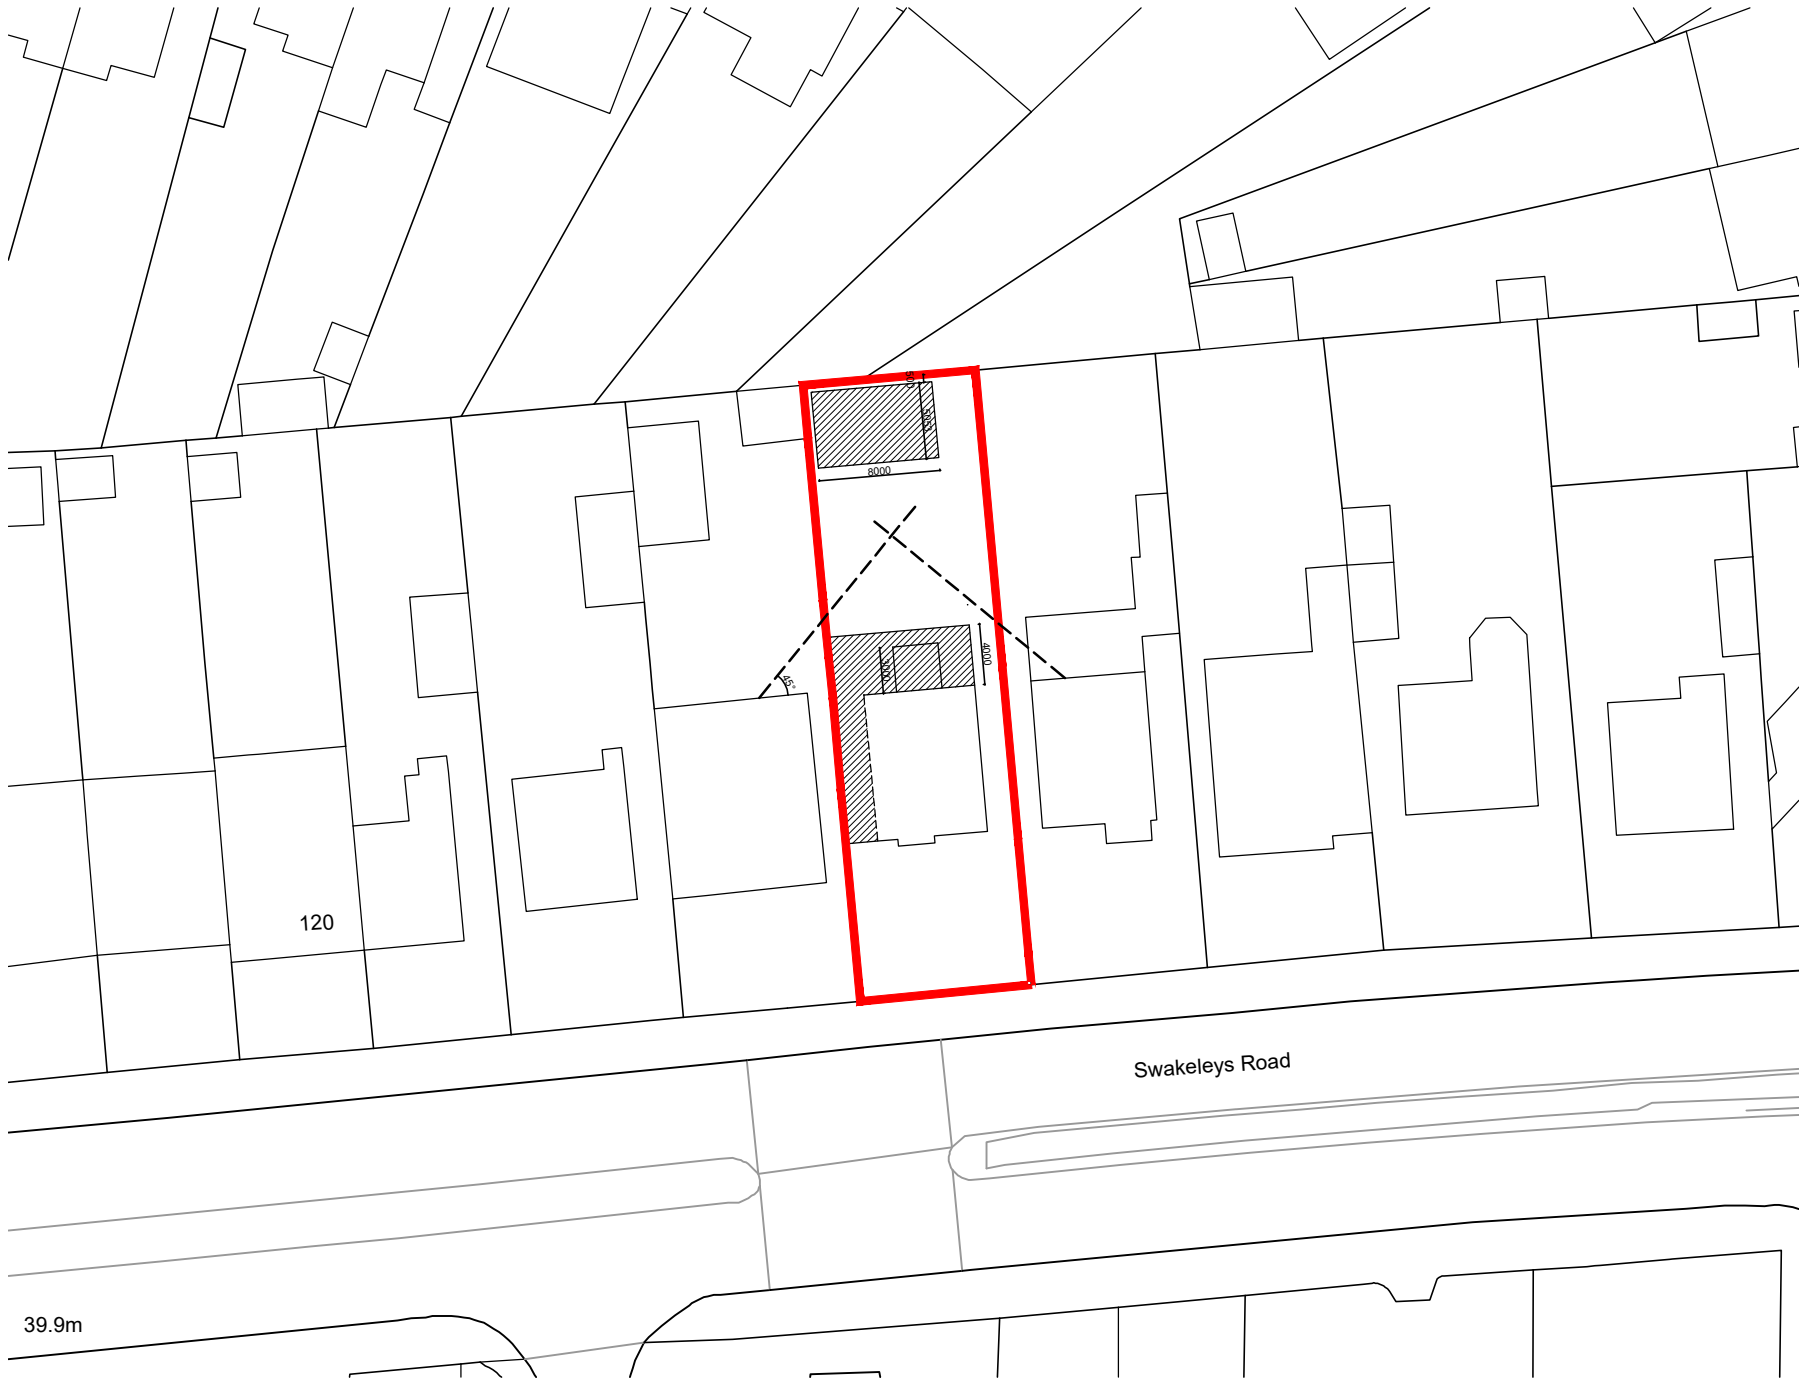


This drawing is the property of KSN DESIGN.
Copyright is reserved by them and no part of this drawing may be reproduced
in any form, material or electronic format without the written consent of the
copyright owner. The drawing is issued on the condition that it is not copied,
reproduced, related or disclosed to any unauthorised person, either wholly
or in part without the consent in writing of:

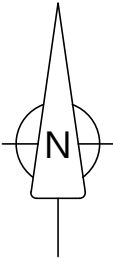

Rev D - 17.01.2023 - Amended as planning officers comments. KSN
Rev C - 11.01.2023 - Amended as planning officers comments. KSN
Rev B - 09.11.2022 - Amended as planning officers comments. KSN
Rev A - 20.09.2022 - Amended as planning officers comments. KSN

REVISIONS

PLANNING



ARCHITECTURAL CONSULTANTS
26 Wyche Avenue, Birmingham, B14 6LQ
t: 07771 560785

Mr Ankush Aggarwal
Single Storey Side and Rear Extension and
Two Storey Rear Extension and Loft
Conversion
Site - Block Plan
C628 / 002 Rev D

SCALE @ A4 1:500
DATE July 2022
DRAWN Ar. Ismail
CHECKED KSN

CLIENT
JOB TITLE
DRAWING TITLE
DRAWING NO.

Site - Block Plan