


1 APPROVED Right Elevation
Scale: 1:50

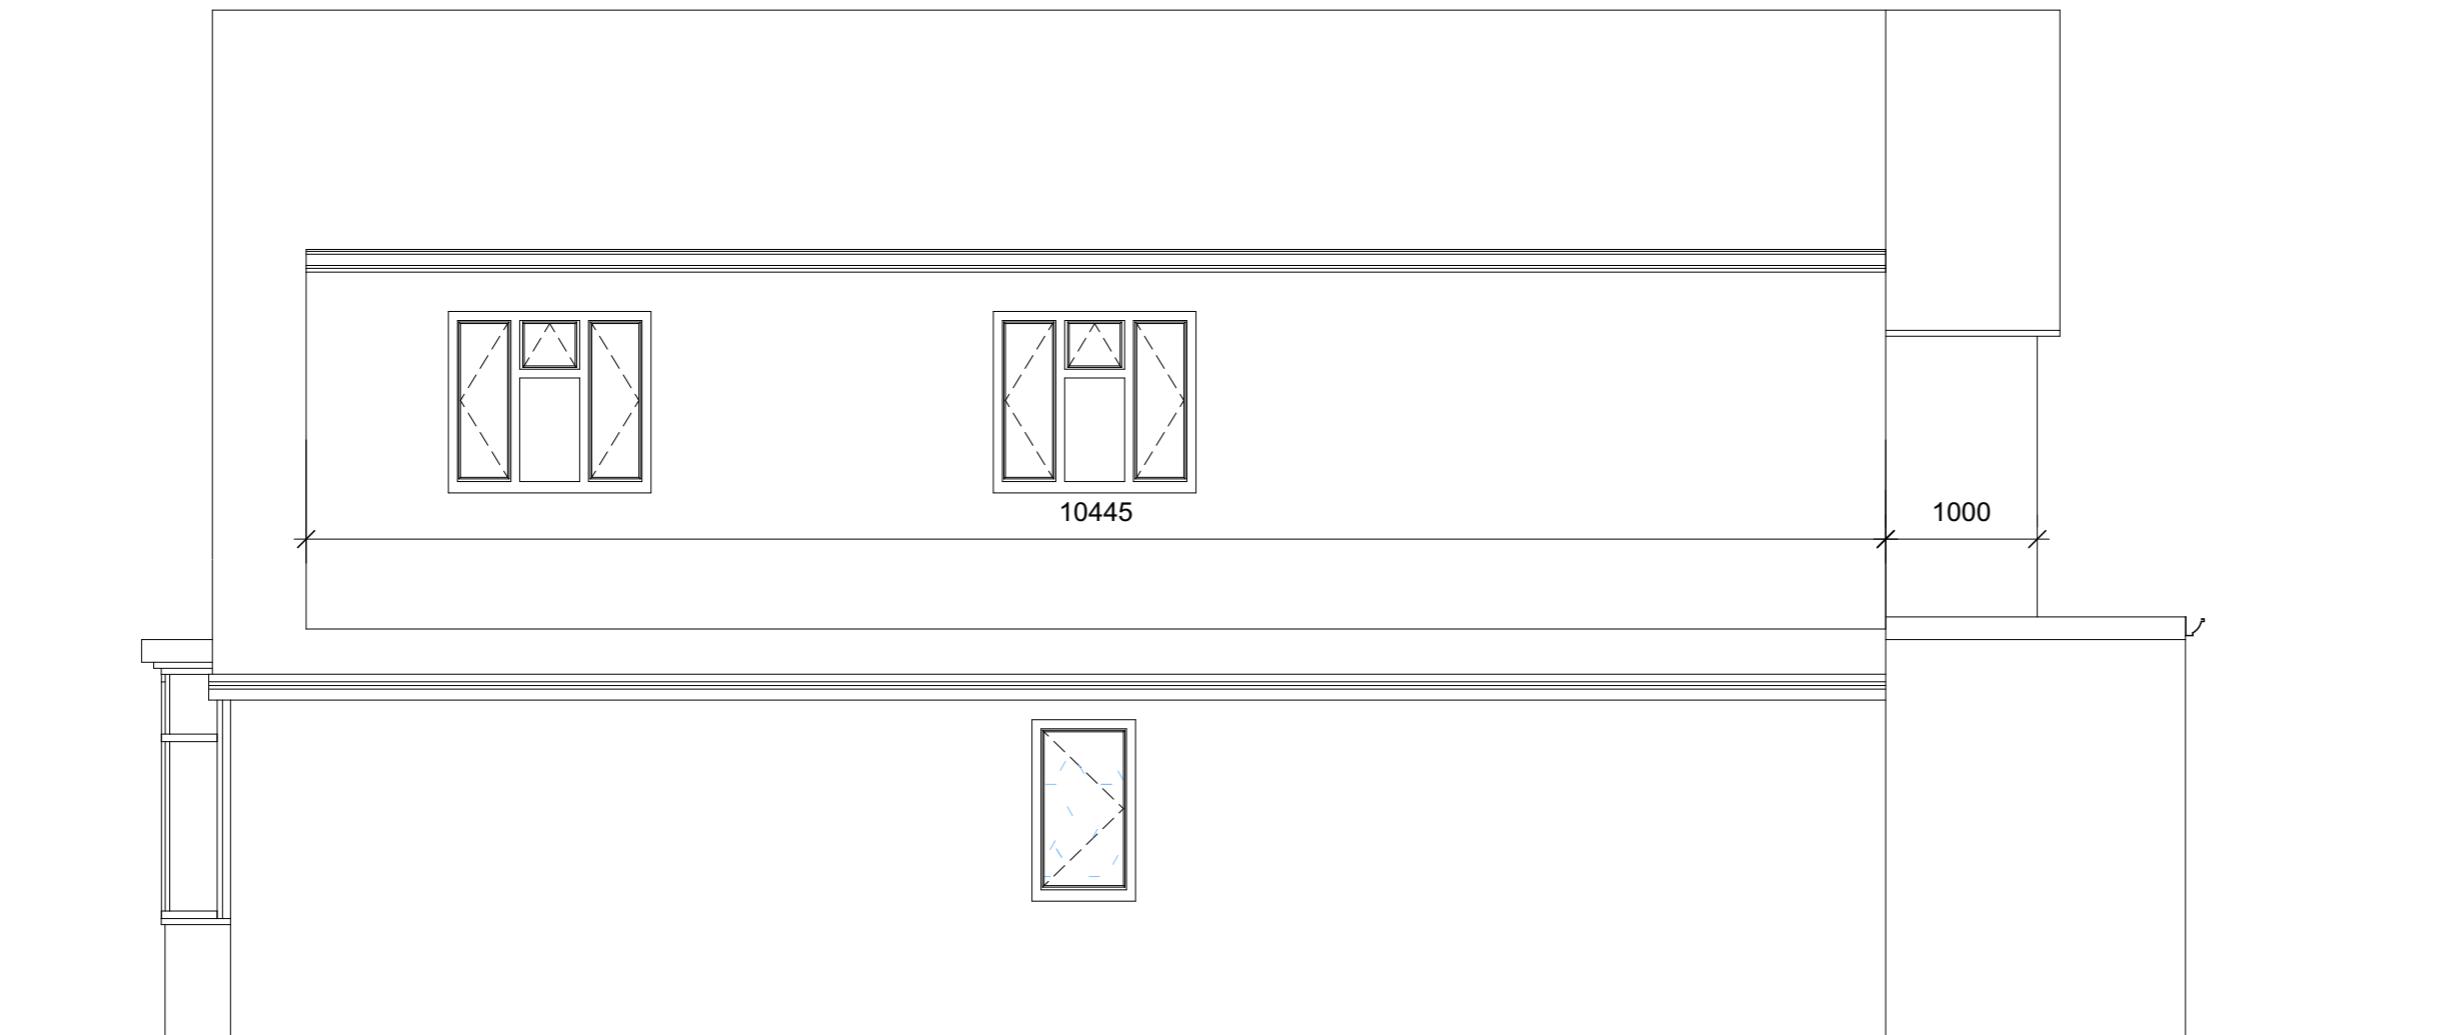

3 PROPOSED Right Elevation
Scale: 1:50

REV	DESCRIPTION	BY	DATE
DRAWING STATUS			
FOR DISCUSSION			
FOR COSTING ONLY			
FOR DESIGN INTENT ONLY			
NOTES:			
ALL EXTERNAL WINDOWS AND DOORS TO BE DOUBLE GLAZED SPEC AND FINISH TBC			
UNDER FLOOR HEATING TO BE INSTALLED WITHIN NEW EXTENSION			
SMOKE DETECTORS TO BE INSTALLED WITHIN ENTIRE GROUND FLOOR			
NEXT CHAPTER			
LONDON, TW7 4LN			
T +44 (0) 798 487 2957			
WWW.NEXTCHAPTERDESIGN.CO.UK			
CLIENT MR & MRS GARG			
PROJECT 112 SWAKELEYS ROAD			
DESCRIPTION APPROVED PROPOSED RIGHT ELEVATION			
SCALE 1.50	DRAWN BY RJ	DATE 17.12.23	
DRAWING NO. 100_08	REVISION X		
NOTE: DRAWINGS ARE FOR PLANNING PERMISSION ONLY			
CONTRACTOR TO ENSURE ALL MATERIALS USED AND ELECTRICAL WORK COMPLIES WITH LOCAL AUTHORITY REGULATIONS.			
STRUCTURAL ENGINEER MUST BE EMPLOYED WHERE APPLICABLE.			
DO NOT SCALE OFF DRAWING. ALL DIMENSIONS TO BE VERIFIED ON SITE. ALL WORKS ARE TO COMPLY WITH CURRENT BUILDING REGULATIONS			
THIS DRAWING IS THE COPYRIGHT OF NEXT CHAPTER DESIGN. THIS DRAWING CANNOT BE COPIED, REPRODUCED, RETAINED OR DISCLOSED TO ANY UNAUTHORISED PERSON.			