


Existing Front 3D View

The materials used in any exterior work will be of a similar appearance to those used in the construction of the exterior of the existing house

Proposed Front 3D View

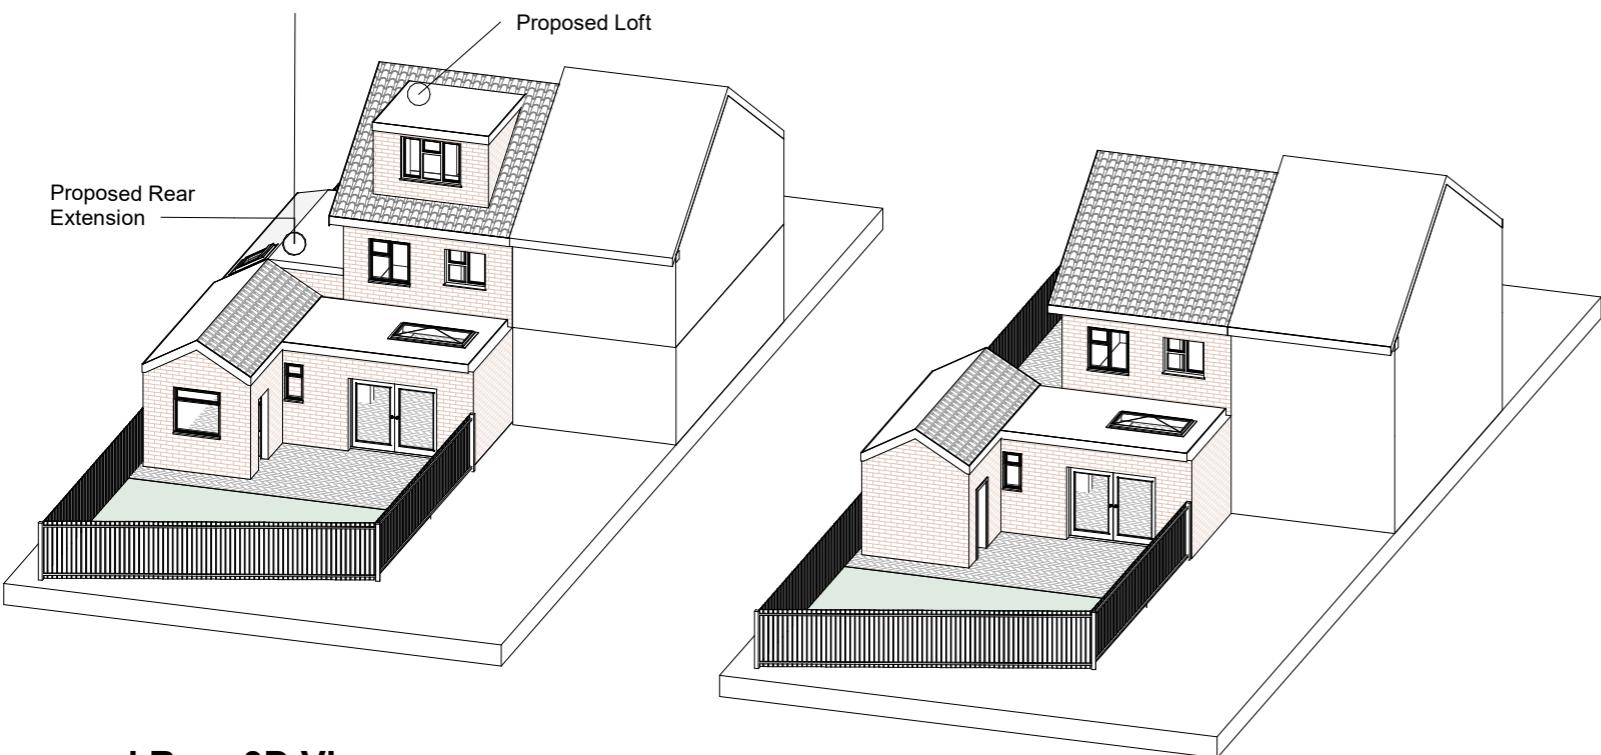

Proposed Rear 3D View


Existing Rear 3D View

GENERAL NOTES:

1. THIS DRAWING IS TO BE READ IN CONJUNCTION WITH ALL OTHER ARCHITECTURAL AND STRUCTURAL DRAWINGS AND SPECIFICATIONS.
2. ALL DIMENSIONS ARE IN MILLIMETERS UNLESS STATED OTHERWISE.
3. DO NOT SCALE FROM THIS DRAWING UNLESS FOR PLANNING PURPOSES.

BUILDING NOTES:

4. THE CONTRACTOR IS TO ENSURE THAT ALL MATERIALS COMPLY WITH THE RELEVANT BRITISH STANDARDS AND HAVE CURRENT AGREEMENT CERTIFICATES
5. ALL PRODUCTS TO BE FITTED STRICTLY IN ACCORDANCE WITH MANUFACTURER'S INSTRUCTIONS.

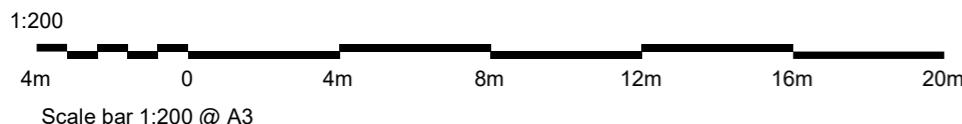

MM PLANNING & ARCHITECTURE
892 LONDON ROAD, CR7 7PB
EMAIL: INFO@MMPLANNING-ARCHITECTURE.CO.UK
CONTACT: 02086840333

Scale 1:200 @A3



Project 7 Blisworth Close Extension and Loft

Number: 007

Client 7 Blisworth Close, UB5 9RF

Drawing: 3D View

Date: 03/02/2023 18:24:18