


Existing Block Plan.

- 1. Existing overgrown garden
- 2.Existing garages
- 3. Existing access lane
- 4. Timber fence/ pavement
- 5. Salcombe Way

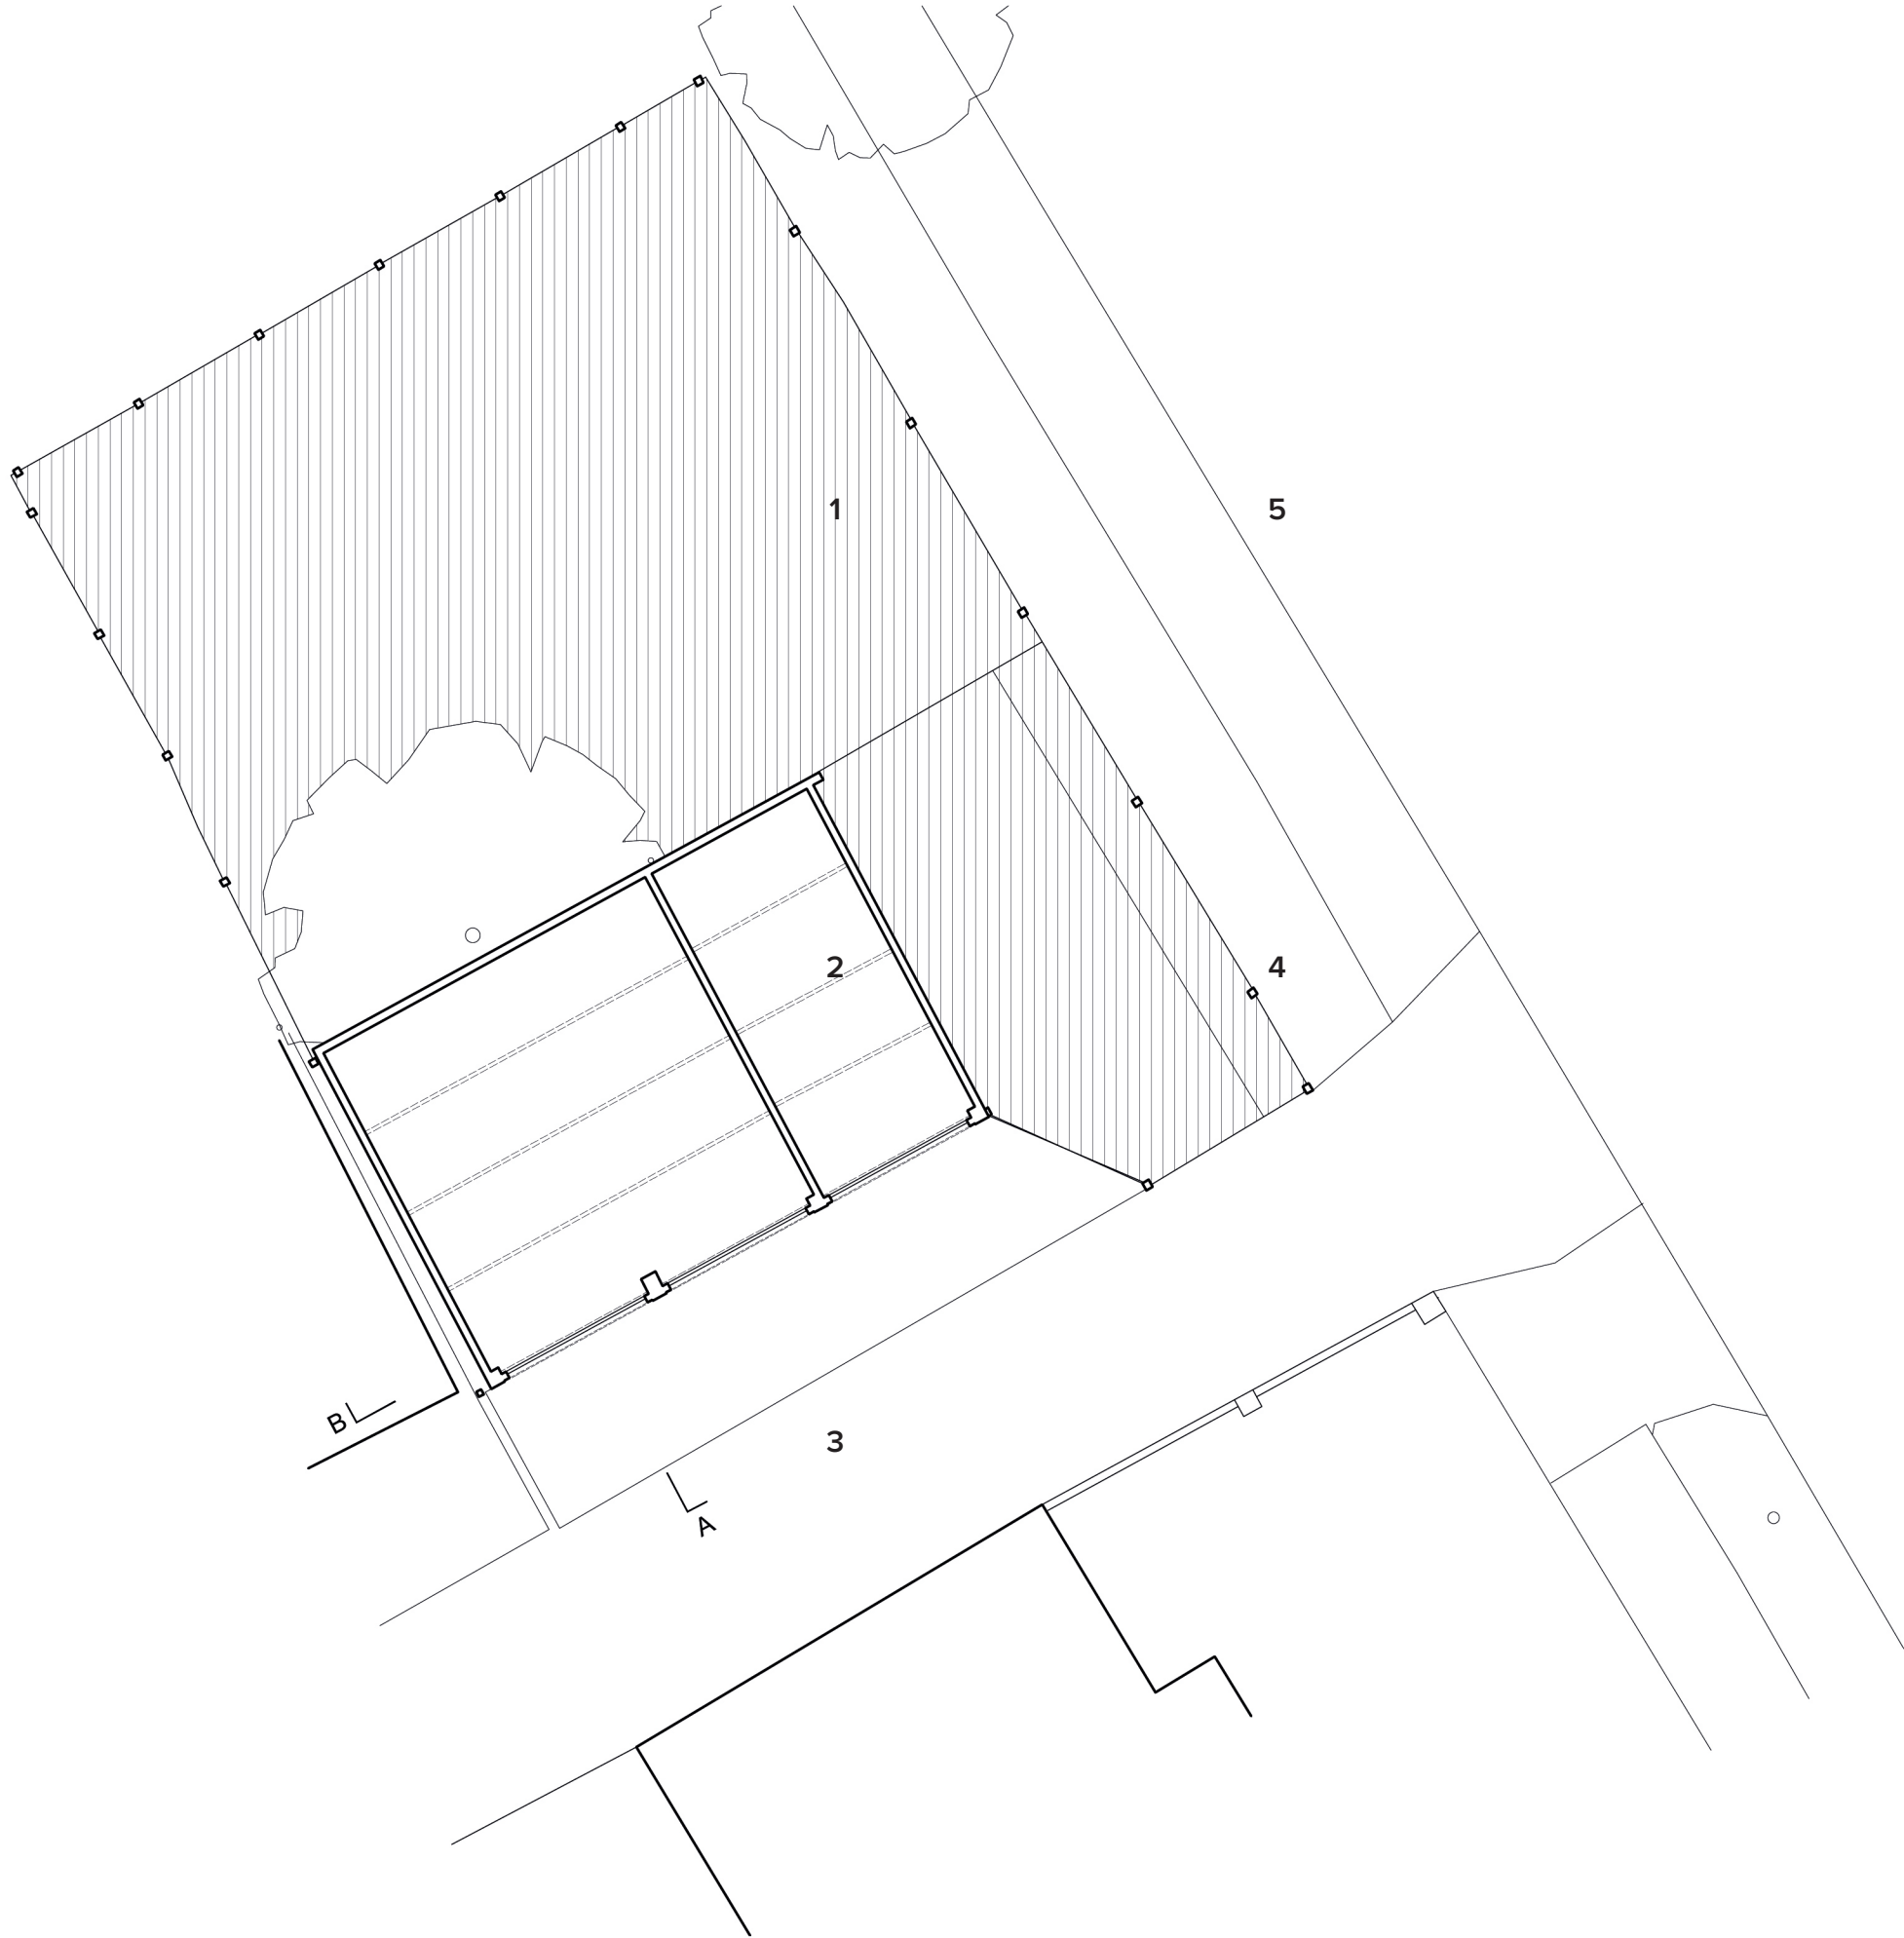

Wadhal

W_015_Hatherleigh Holdings
Unit 1, High Street House, 83 Askew Road, London W12 9AH
e: fahad@wadhal.co.uk p: 07972233927 w: wadhal.co.uk

002
Set
Scale
Drawn
Date
Existing Block Plan.
Planning Application
1:100/ A3
Fahad Malik
5th May 2022

