


Existing South-East Elevation.

- 1. Brick wall
- 2. Steel roofing
- 3. Brick parapet
- 4. Garage doors
- 5. Timber fencing

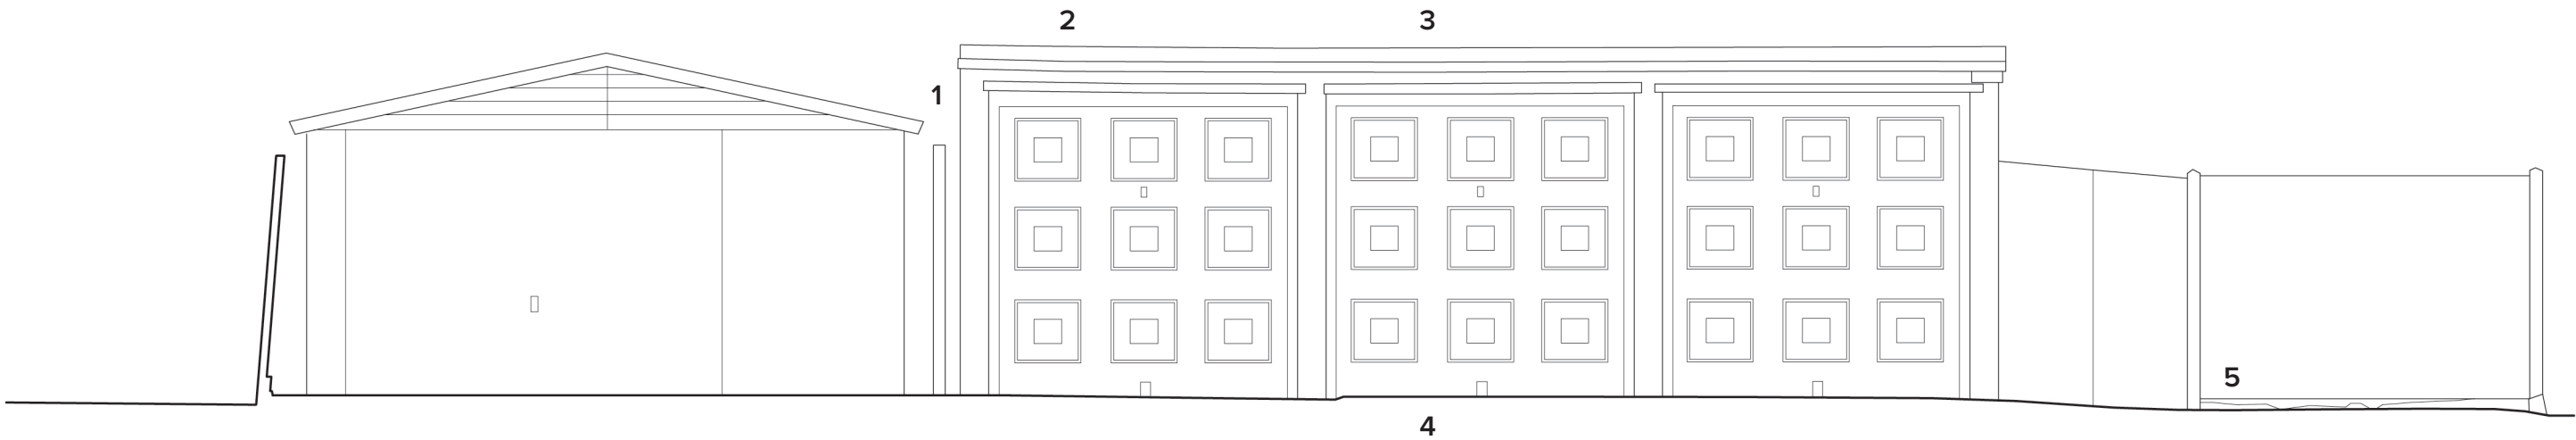

Wadhal

W_015_Hatherleigh Holdings
Unit 1, High Street House, 83 Askew Road, London W12 9AH
e: fahad@wadhal.co.uk p: 07972233927 w: wadhal.co.uk

004
Set
Scale
Drawn
Date

Existing SE Elevation.
Planning Application
1.50/ A3
Fahad Malik
5th May 2022

