


Existing North-West Elevation.

- 1. Blockwork wall
- 2. Steel roofing
- 3. Gutter/downpipe
- 4. Neighbouring garage

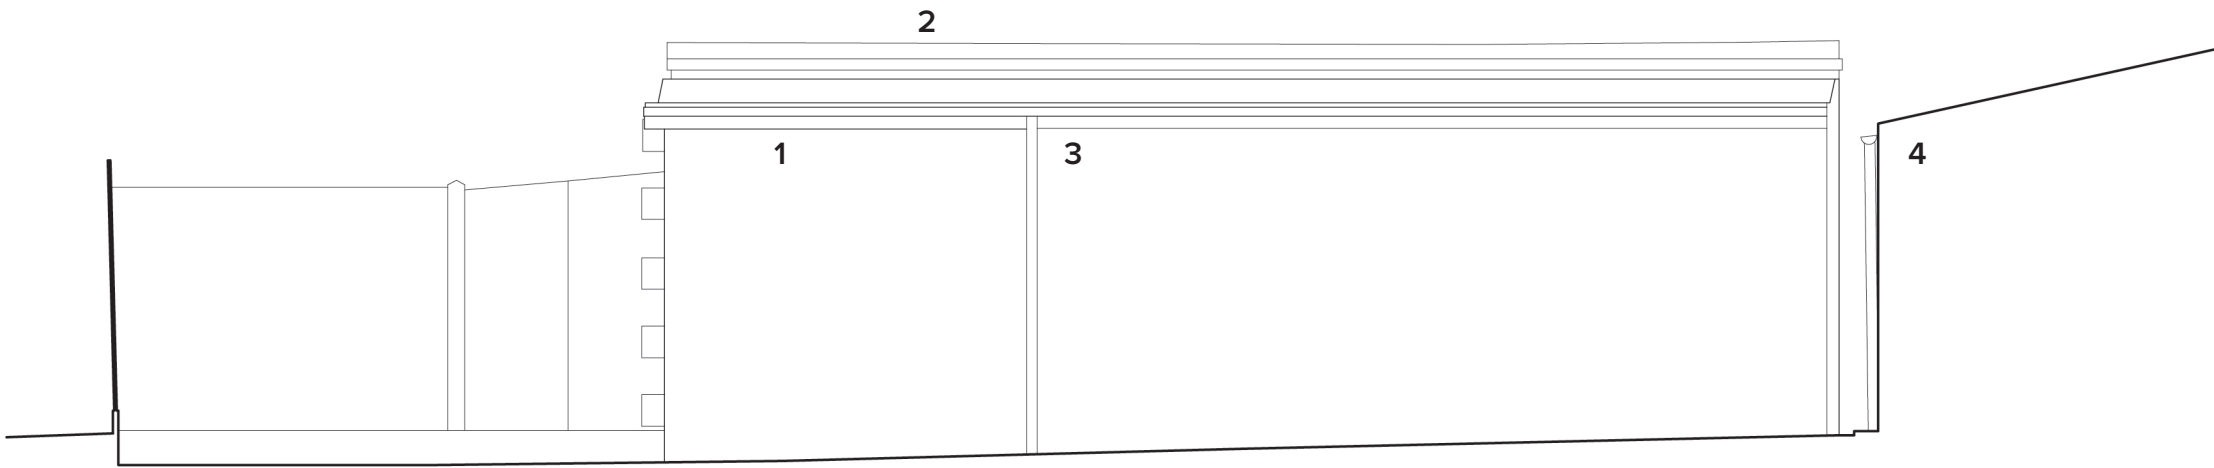

Wadhal

W_015_Hatherleigh Holdings
Unit 1, High Street House, 83 Askew Road, London W12 9AH
e: fahad@wadhal.co.uk p: 07972233927 w: wadhal.co.uk

005
Set
Scale
Drawn
Date

Existing NW Elevation.
Planning Application
1:50/ A3
Fahad Malik
5th May 2022

