


Existing North-East Elevation.

1. Blockwork wall
2. Steel roofing
3. Brick parapet
4. Gutter/downpipe
5. Timber fencing

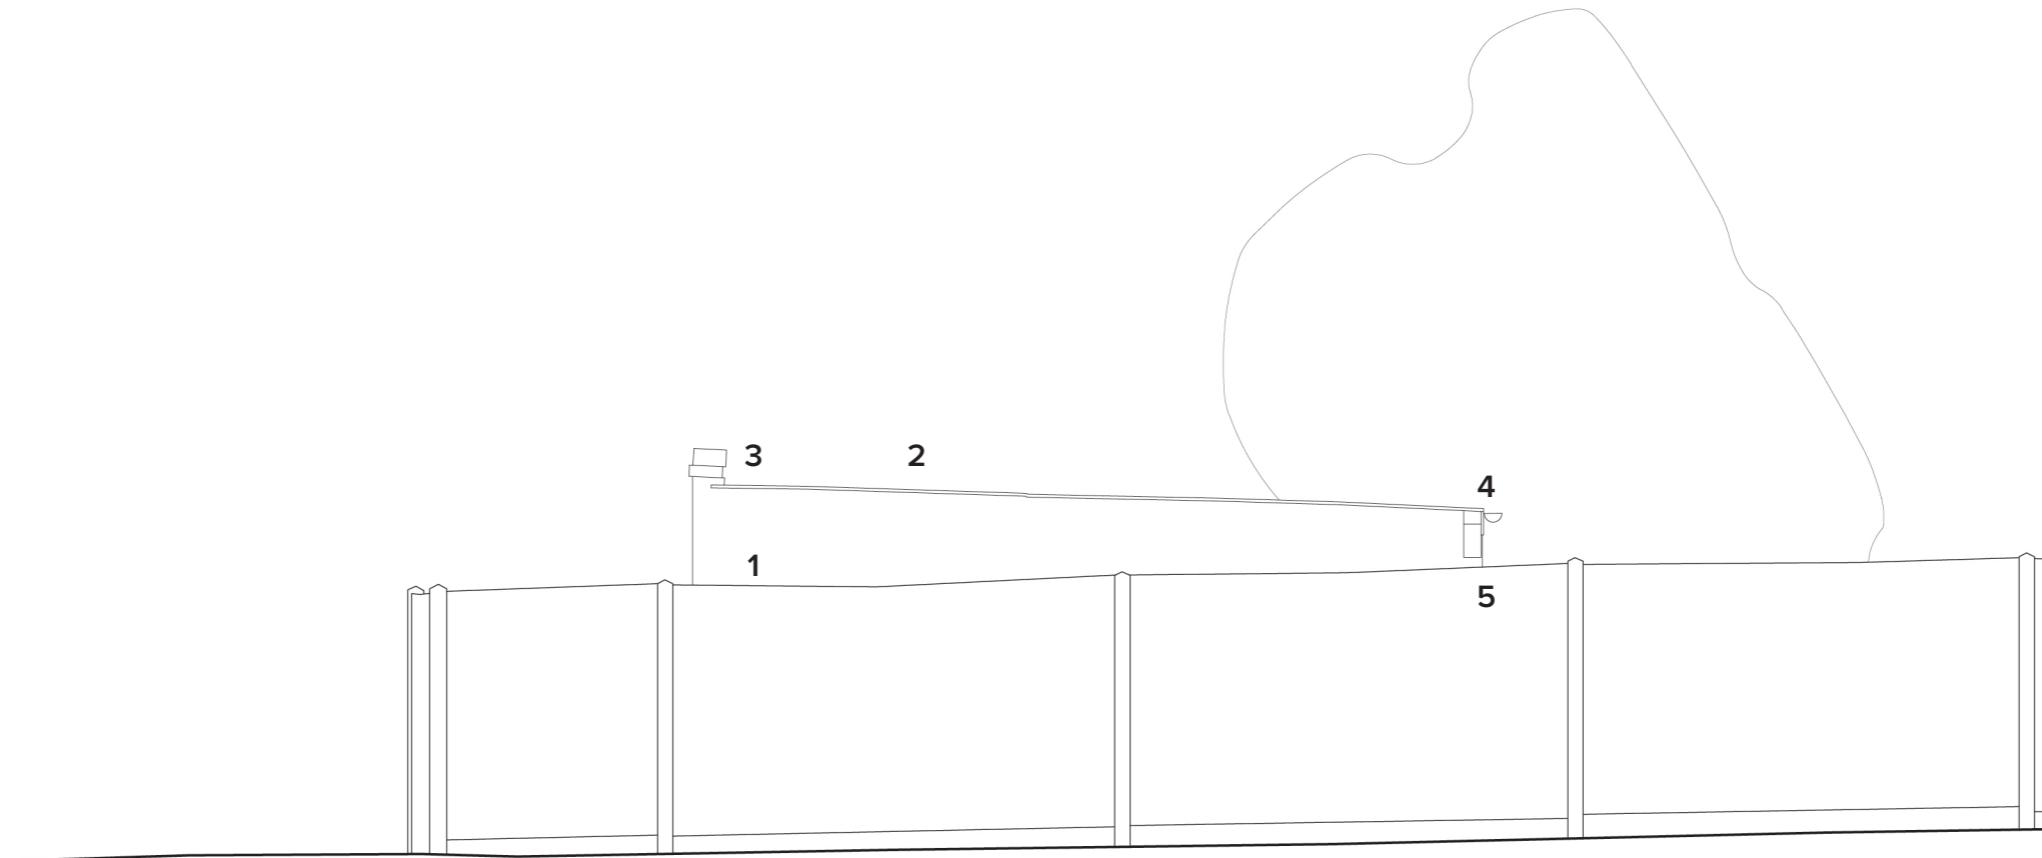

Wadhal

W_015_Hatherleigh Holdings

Unit 1, High Street House, 83 Askew Road, London W12 9AH
e: fahad@wadhal.co.uk p: 07972233927 w: wadhal.co.uk

006
Set
Scale
Drawn
Date

Existing NE Elevation.
Planning Application
1.50/ A3
Fahad Malik
5th May 2022