


Cross Section.

1. Kitchen
2. Bedroom
3. Bathroom

Revision Notes 12th September 2022

-Eaves height reduced by 120mm

-Ground floor window/ door height reduced by 440mm

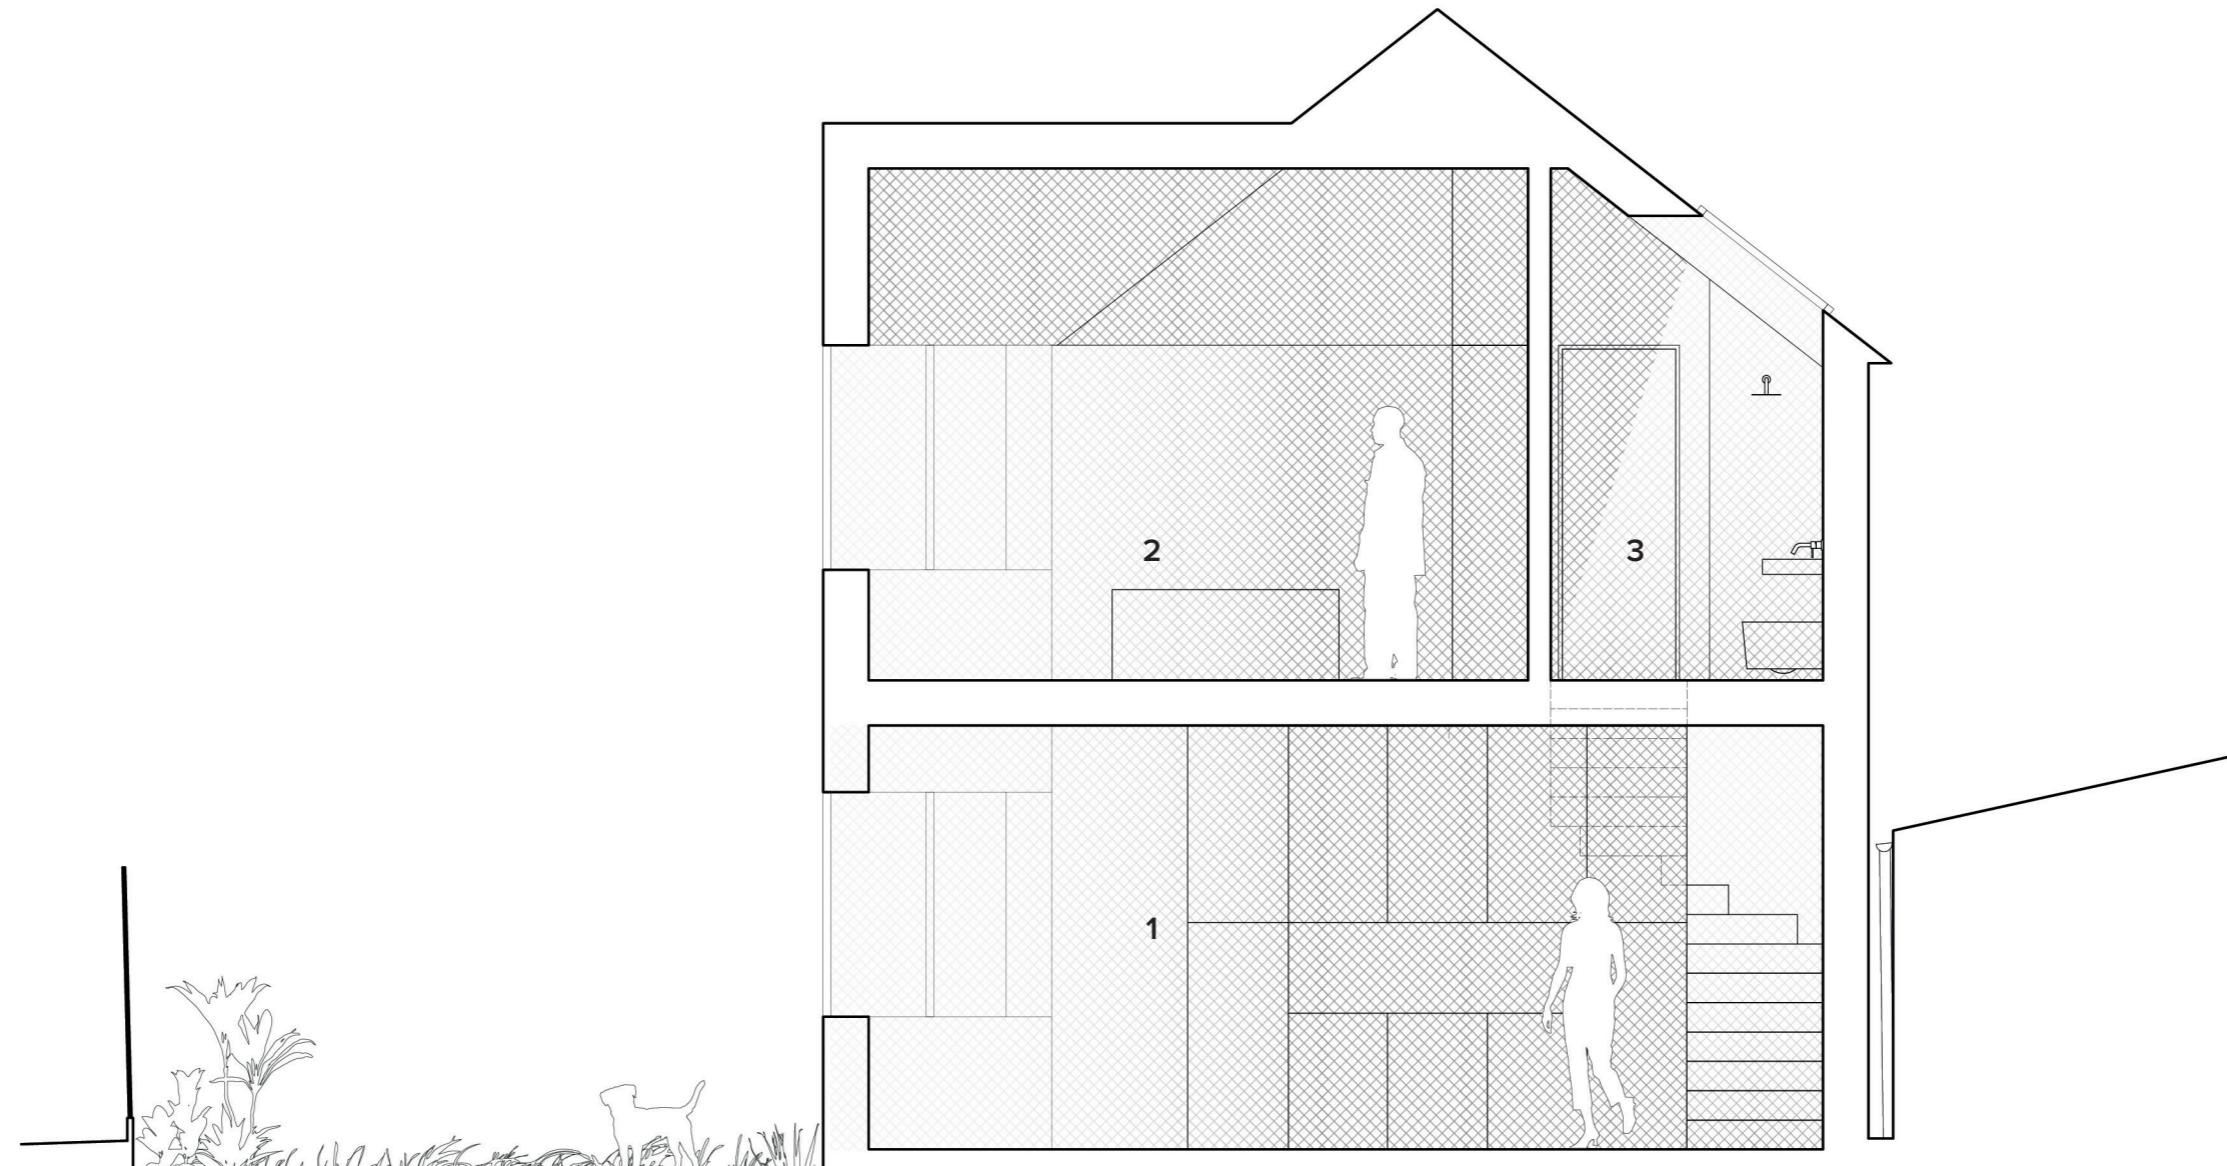

Wadhal

W_015_Hatherleigh Holdings

Unit 1, High Street House, 83 Askew Road, London W12 9AH

e: fahad@wadhal.co.uk p: 07972233927 w: wadhal.co.uk

301
Set
Scale
Drawn
Date

Cross Section.
Planning Application
1.50/ A3
Fahad Malik
12th September 2022