


South-East Elevation.

- 1. Window to staircase
- 2. Bay window to front
- 3. Pitched roof

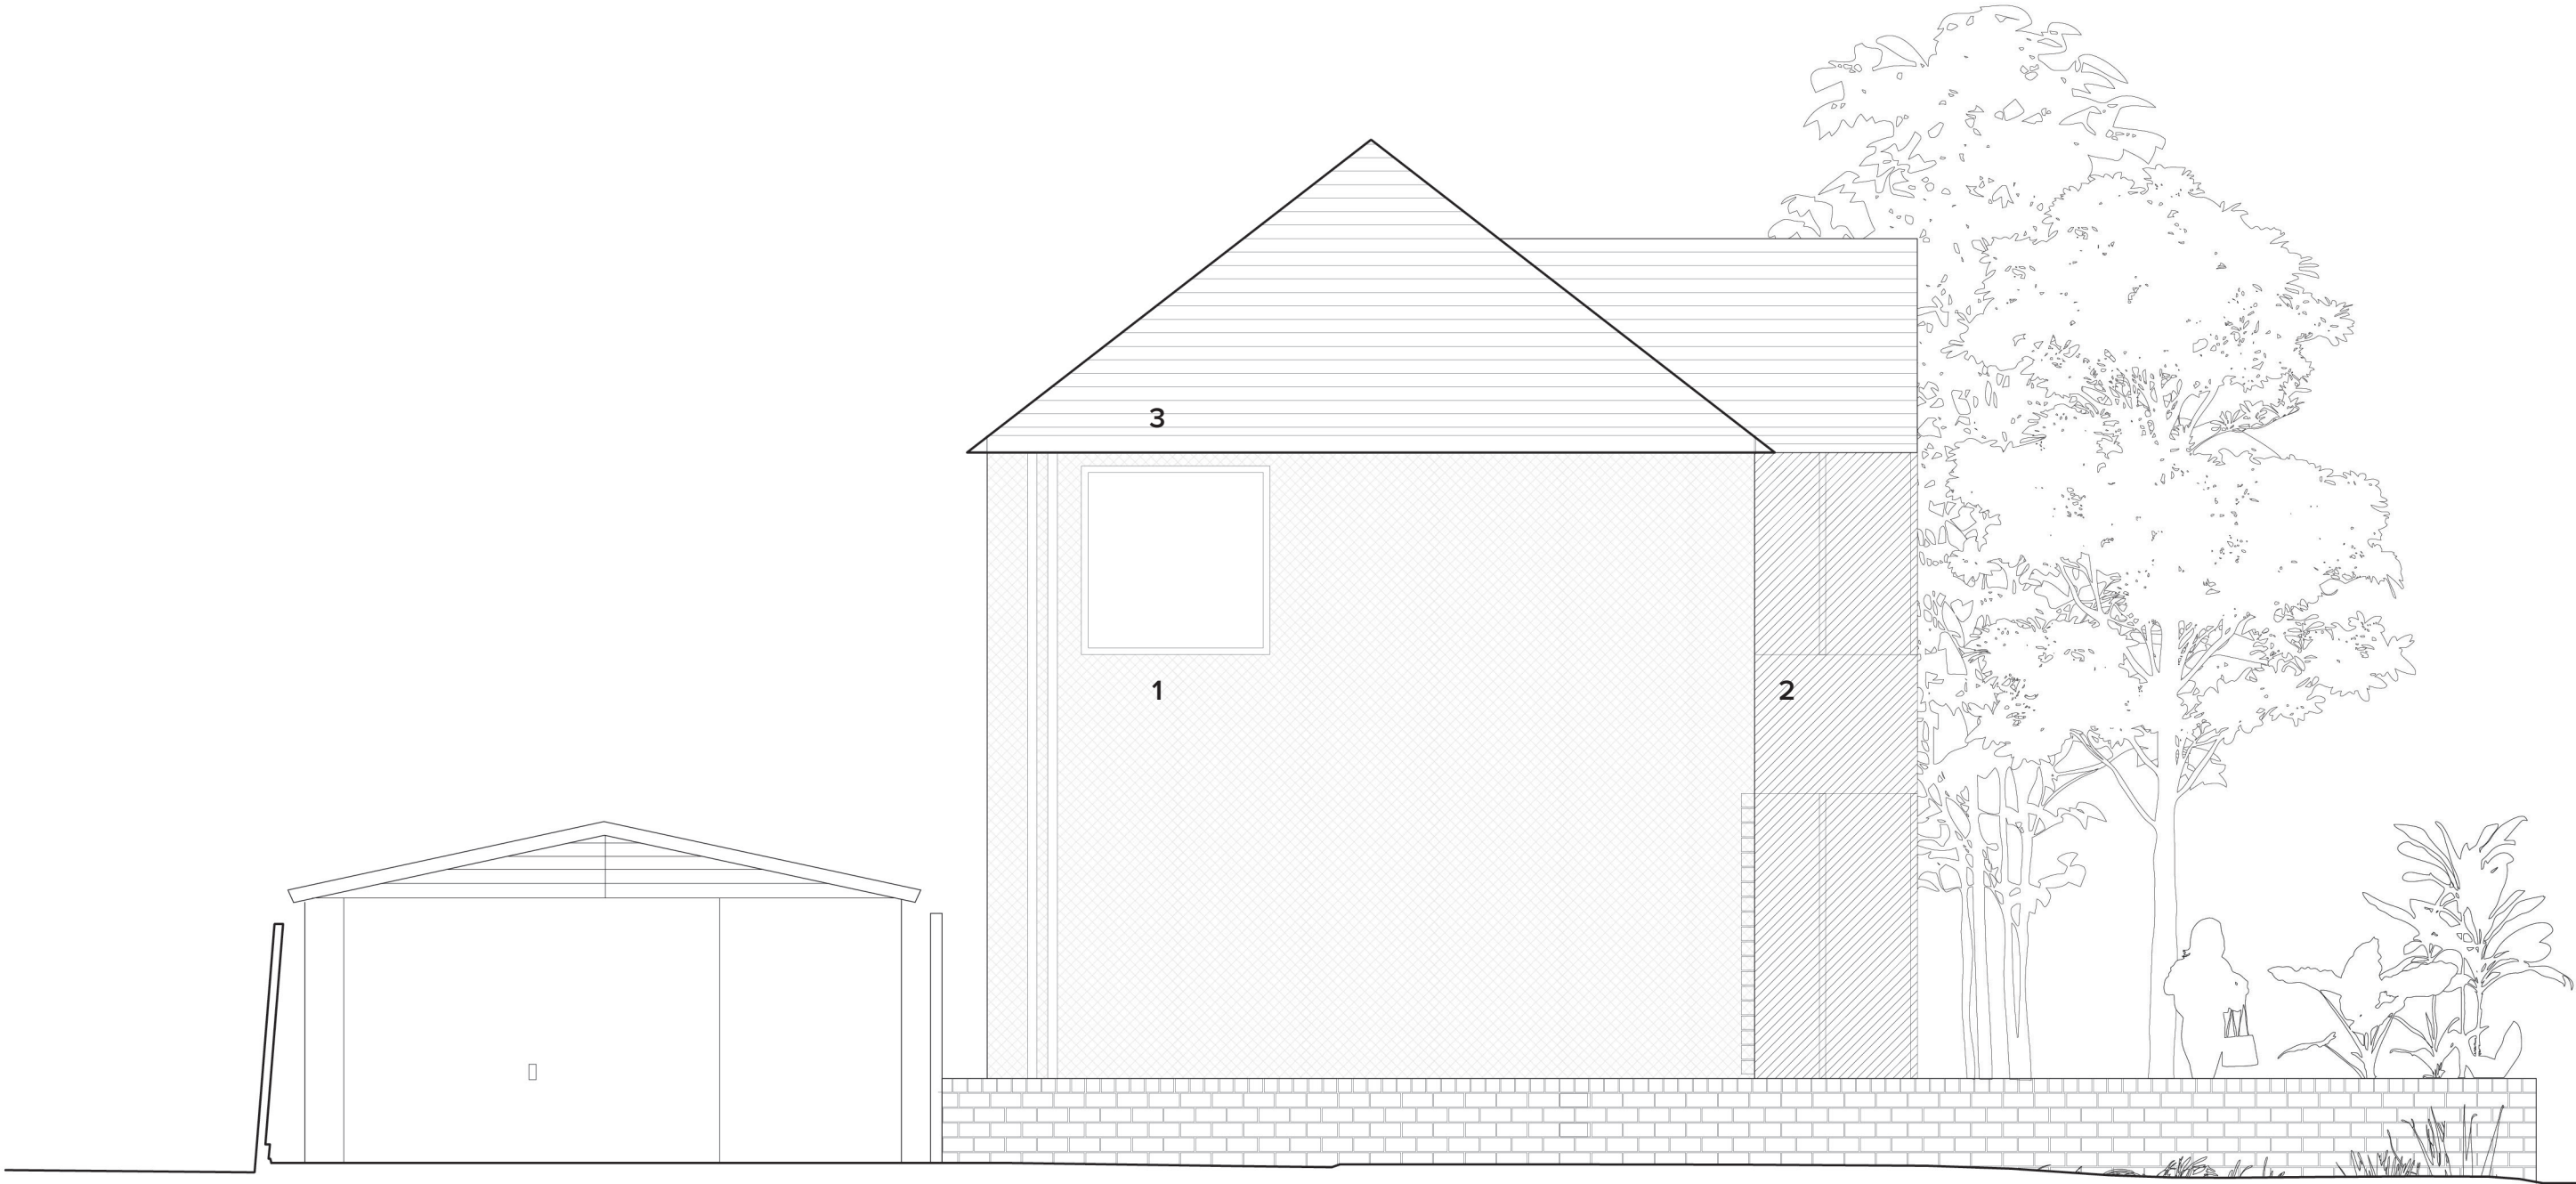

Wadhal

W_015_Hatherleigh Holdings
Unit 1, High Street House, 83 Askew Road, London W12 9AH
e: fahad@wadhal.co.uk p: 07972233927 w: wadhal.co.uk

Materials

Roof: Clay tiles
Walls: Render/ Brick
Windows: Aluminium

401

Set
Scale
Drawn
Date

South-East Elevation.

Planning Application
1.50/ A3
Fahad Malik
5th May 2022

