


South-East Elevation.

1. Window to staircase
2. Bay window to front
3. Pitched roof

Revision Notes 12th September 2022

- Eaves height reduced by 120mm
- Ground floor window/ door height reduced by 440mm

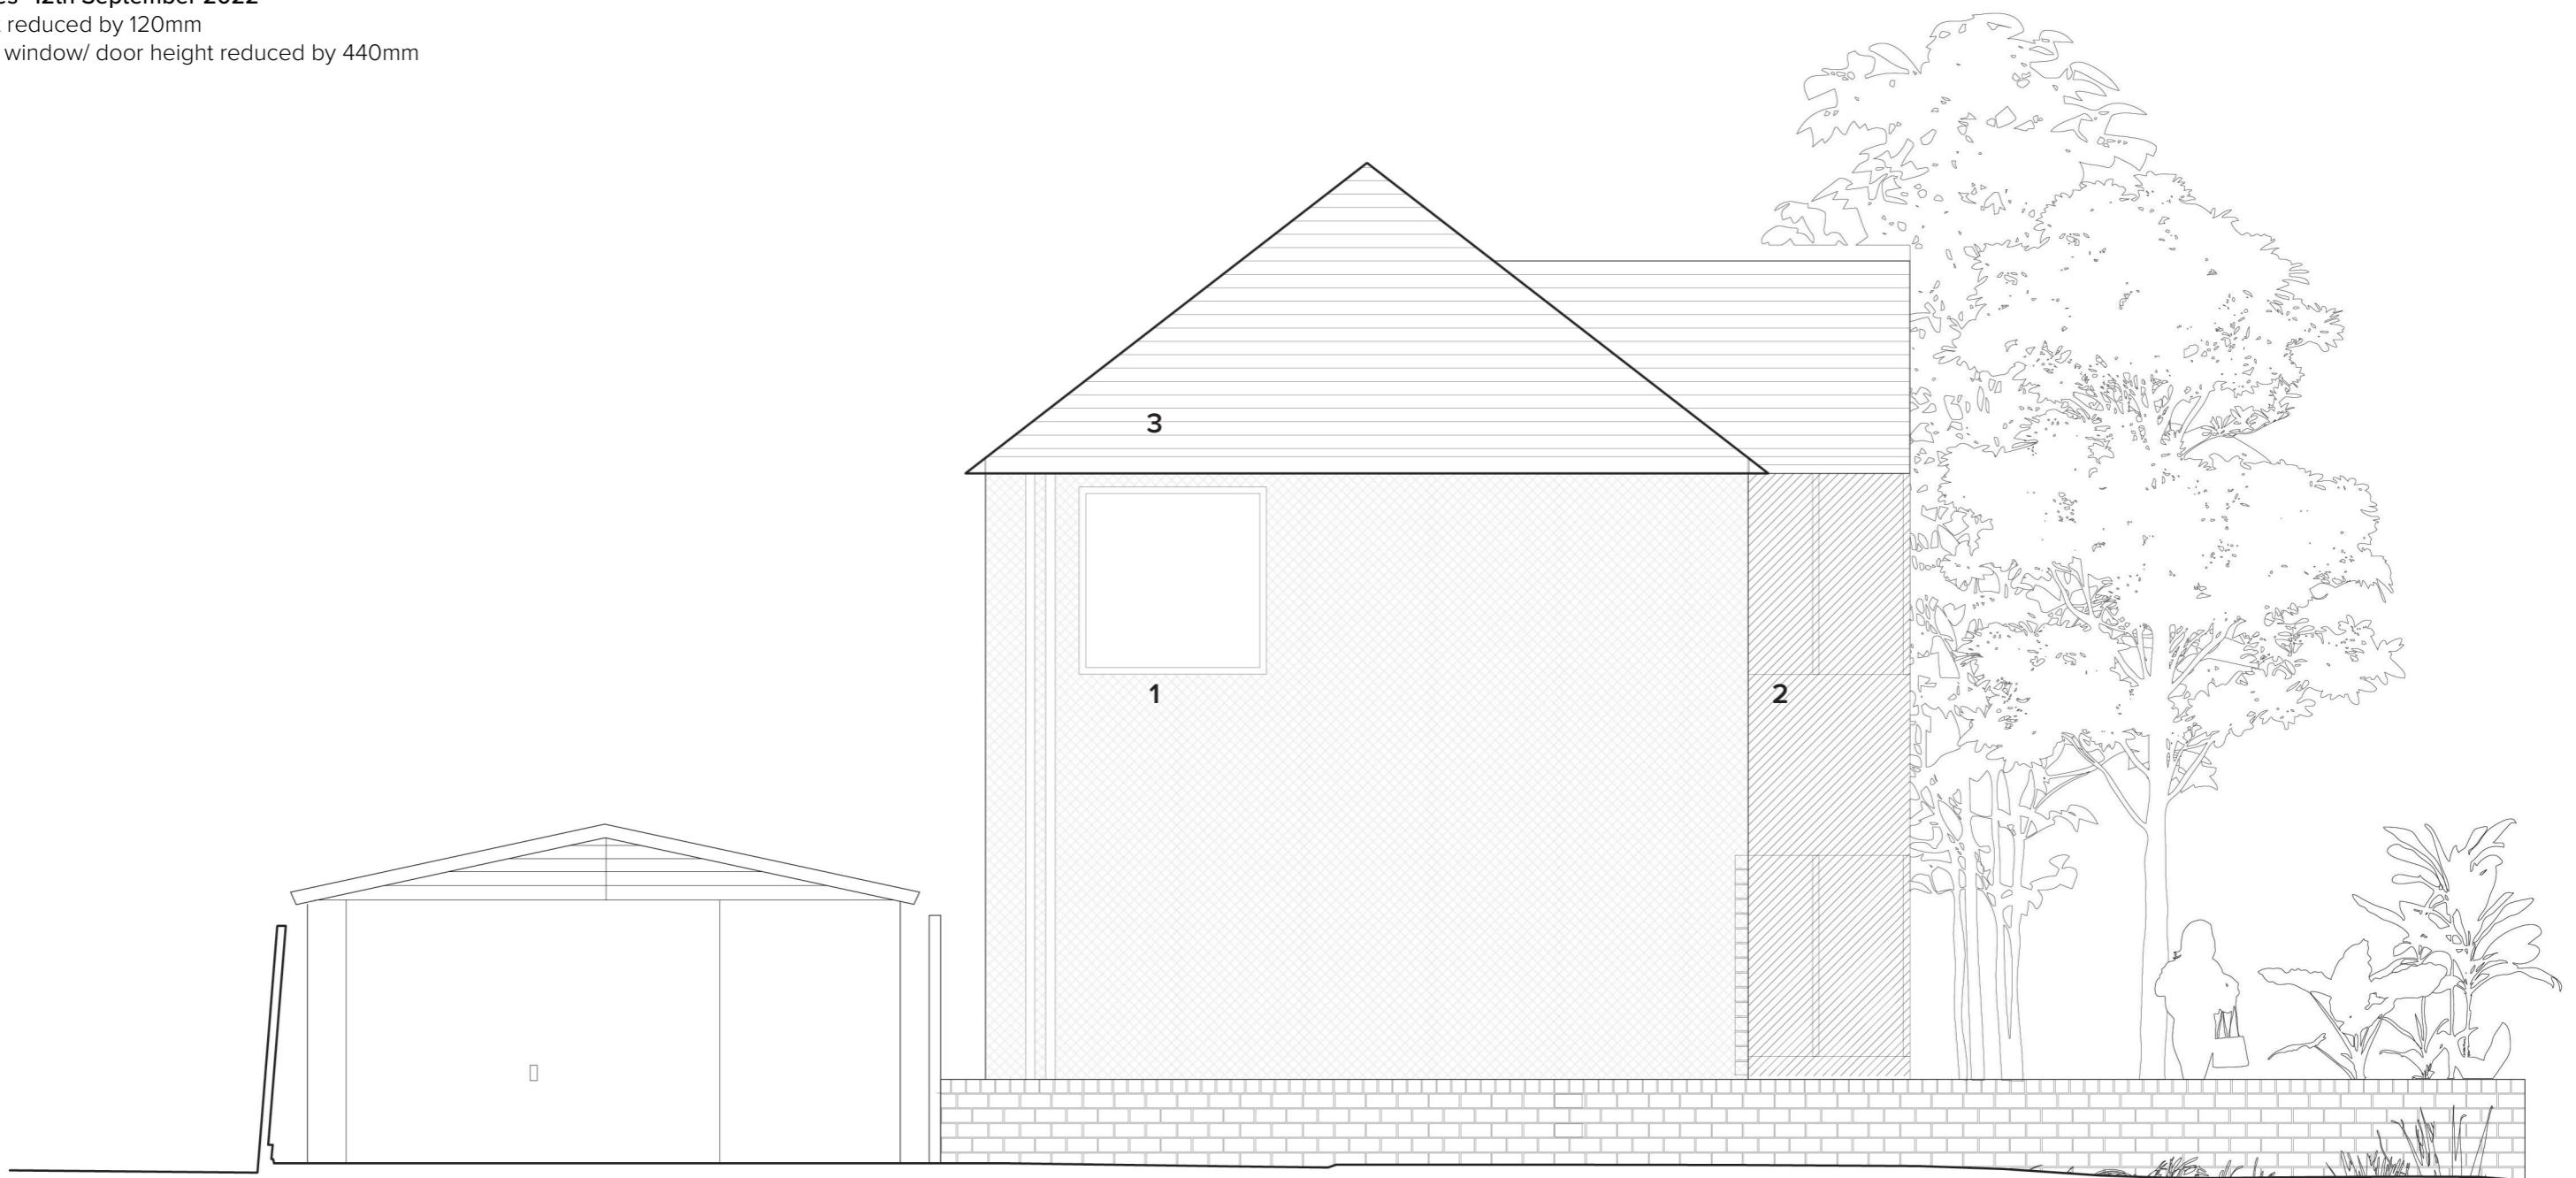

Wadhal

W_015_Hatherleigh Holdings

Unit 1, High Street House, 83 Askew Road, London W12 9AH
e: fahad@wadhal.co.uk p: 07972233927 w: wadhal.co.uk

Materials

Roof: Clay tiles
Walls: Render/ Brick
Windows: Aluminium

401

Set
Scale
Drawn
Date

South-East Elevation.

Planning Application
1.50/ A3
Fahad Malik
12th September 2022

0M 0.5 1