


South-West Elevation.

1. Rooflights
2. Pitched Roof
3. Neighbouring garage

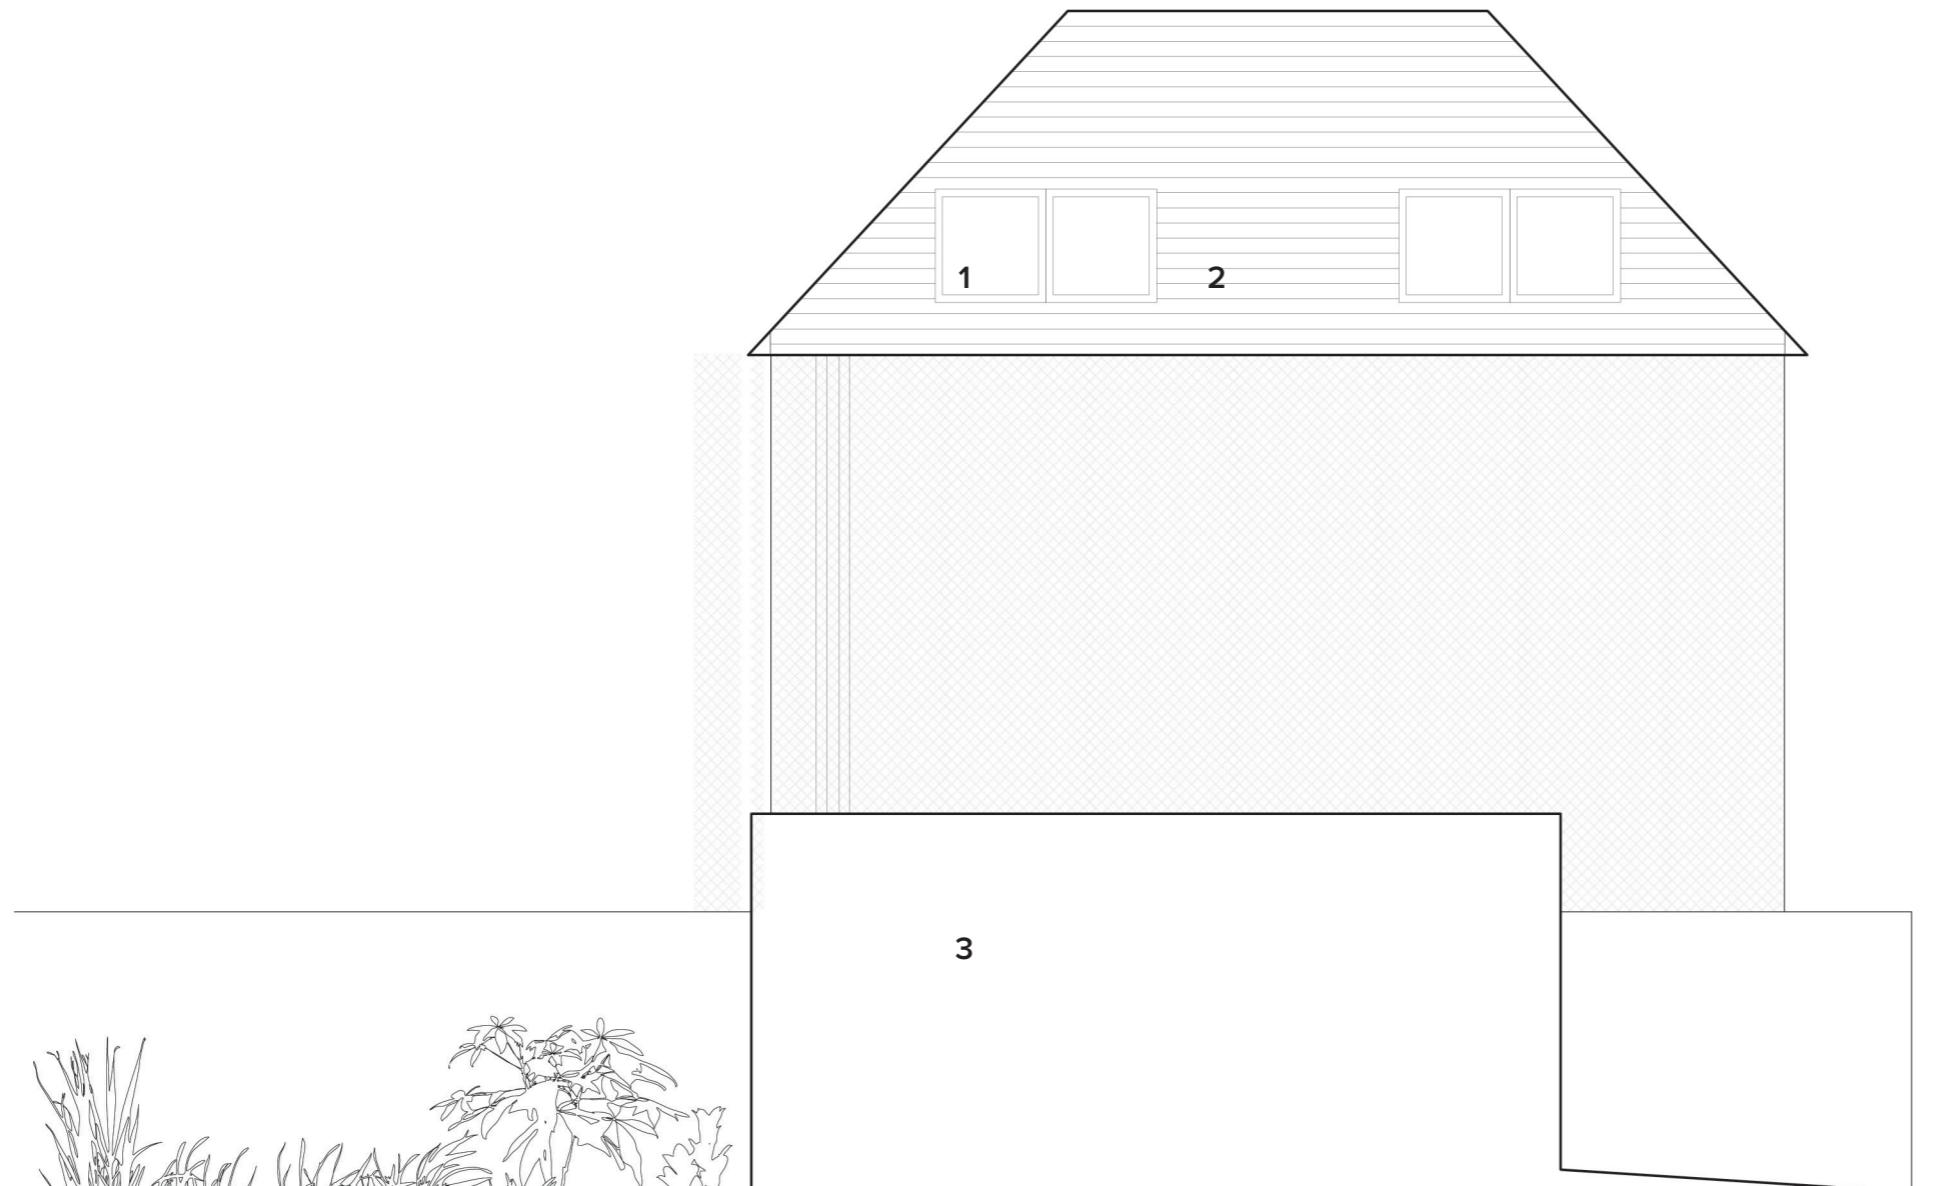

Wadhal

W_015_Hatherleigh Holdings

Unit 1, High Street House, 83 Askew Road, London W12 9AH
e: fahad@wadhal.co.uk p: 07972233927 w: wadhal.co.uk

Materials

Roof: Clay tiles
Walls: Render
Windows: Aluminium

402

Set
Scale
Drawn
Date

South-West Elevation.

Planning Application
1.50/ A3
Fahad Malik
5th May 2022